


2-story
3-BDRM.
OPT. 4TH

DOOR SCHEDULE			
MARK	QTY.	SIZE	DESCRIPTION
1	1	3'6" x 6'8"	ENTRY
2	1	2'8" x 6'8"	EXT. S.C.
3	1	16'0" x 1'0"	OVERHEAD
4	5	2'8" x 6'8"	INT.H.C.
5	9	2'0" x 6'8"	INT.H.C.
6	1	3'0" x 6'0"	INT.H.C.
7	1	3'0" x 6'0"	POCKET
8	1	2'8" x 6'0"	POCKET
9	1	3'0" x 6'0"	ATRIUM
10	1	3'0" x 6'0"	EXT.FL.

WINDOW SCHEDULE			
MARK	QTY.	SIZE	DESCRIPTION
A	8	3'0" x 5'0"	SH.FL.
B	1	4'0" x 4'0"	FIXED FL.
C	5	3'0" x 6'0"	SH.FL.
D	1	4'0" x 6'0"	FIXED FL.
E	1	2'0" x 5'0"	SH.FL.
F	1	2'0" x 4'0"	SH.FL.


AREAS		SQ. FT.
FIRST FLOOR (A/C)		1944
SECOND FLOOR (A/C)		987
HOUSE (A/C)		2931
PORCH		153
COVERED TERRACE		121
GARAGE AND STORAGE		471
TOTAL COVERAGE		3676

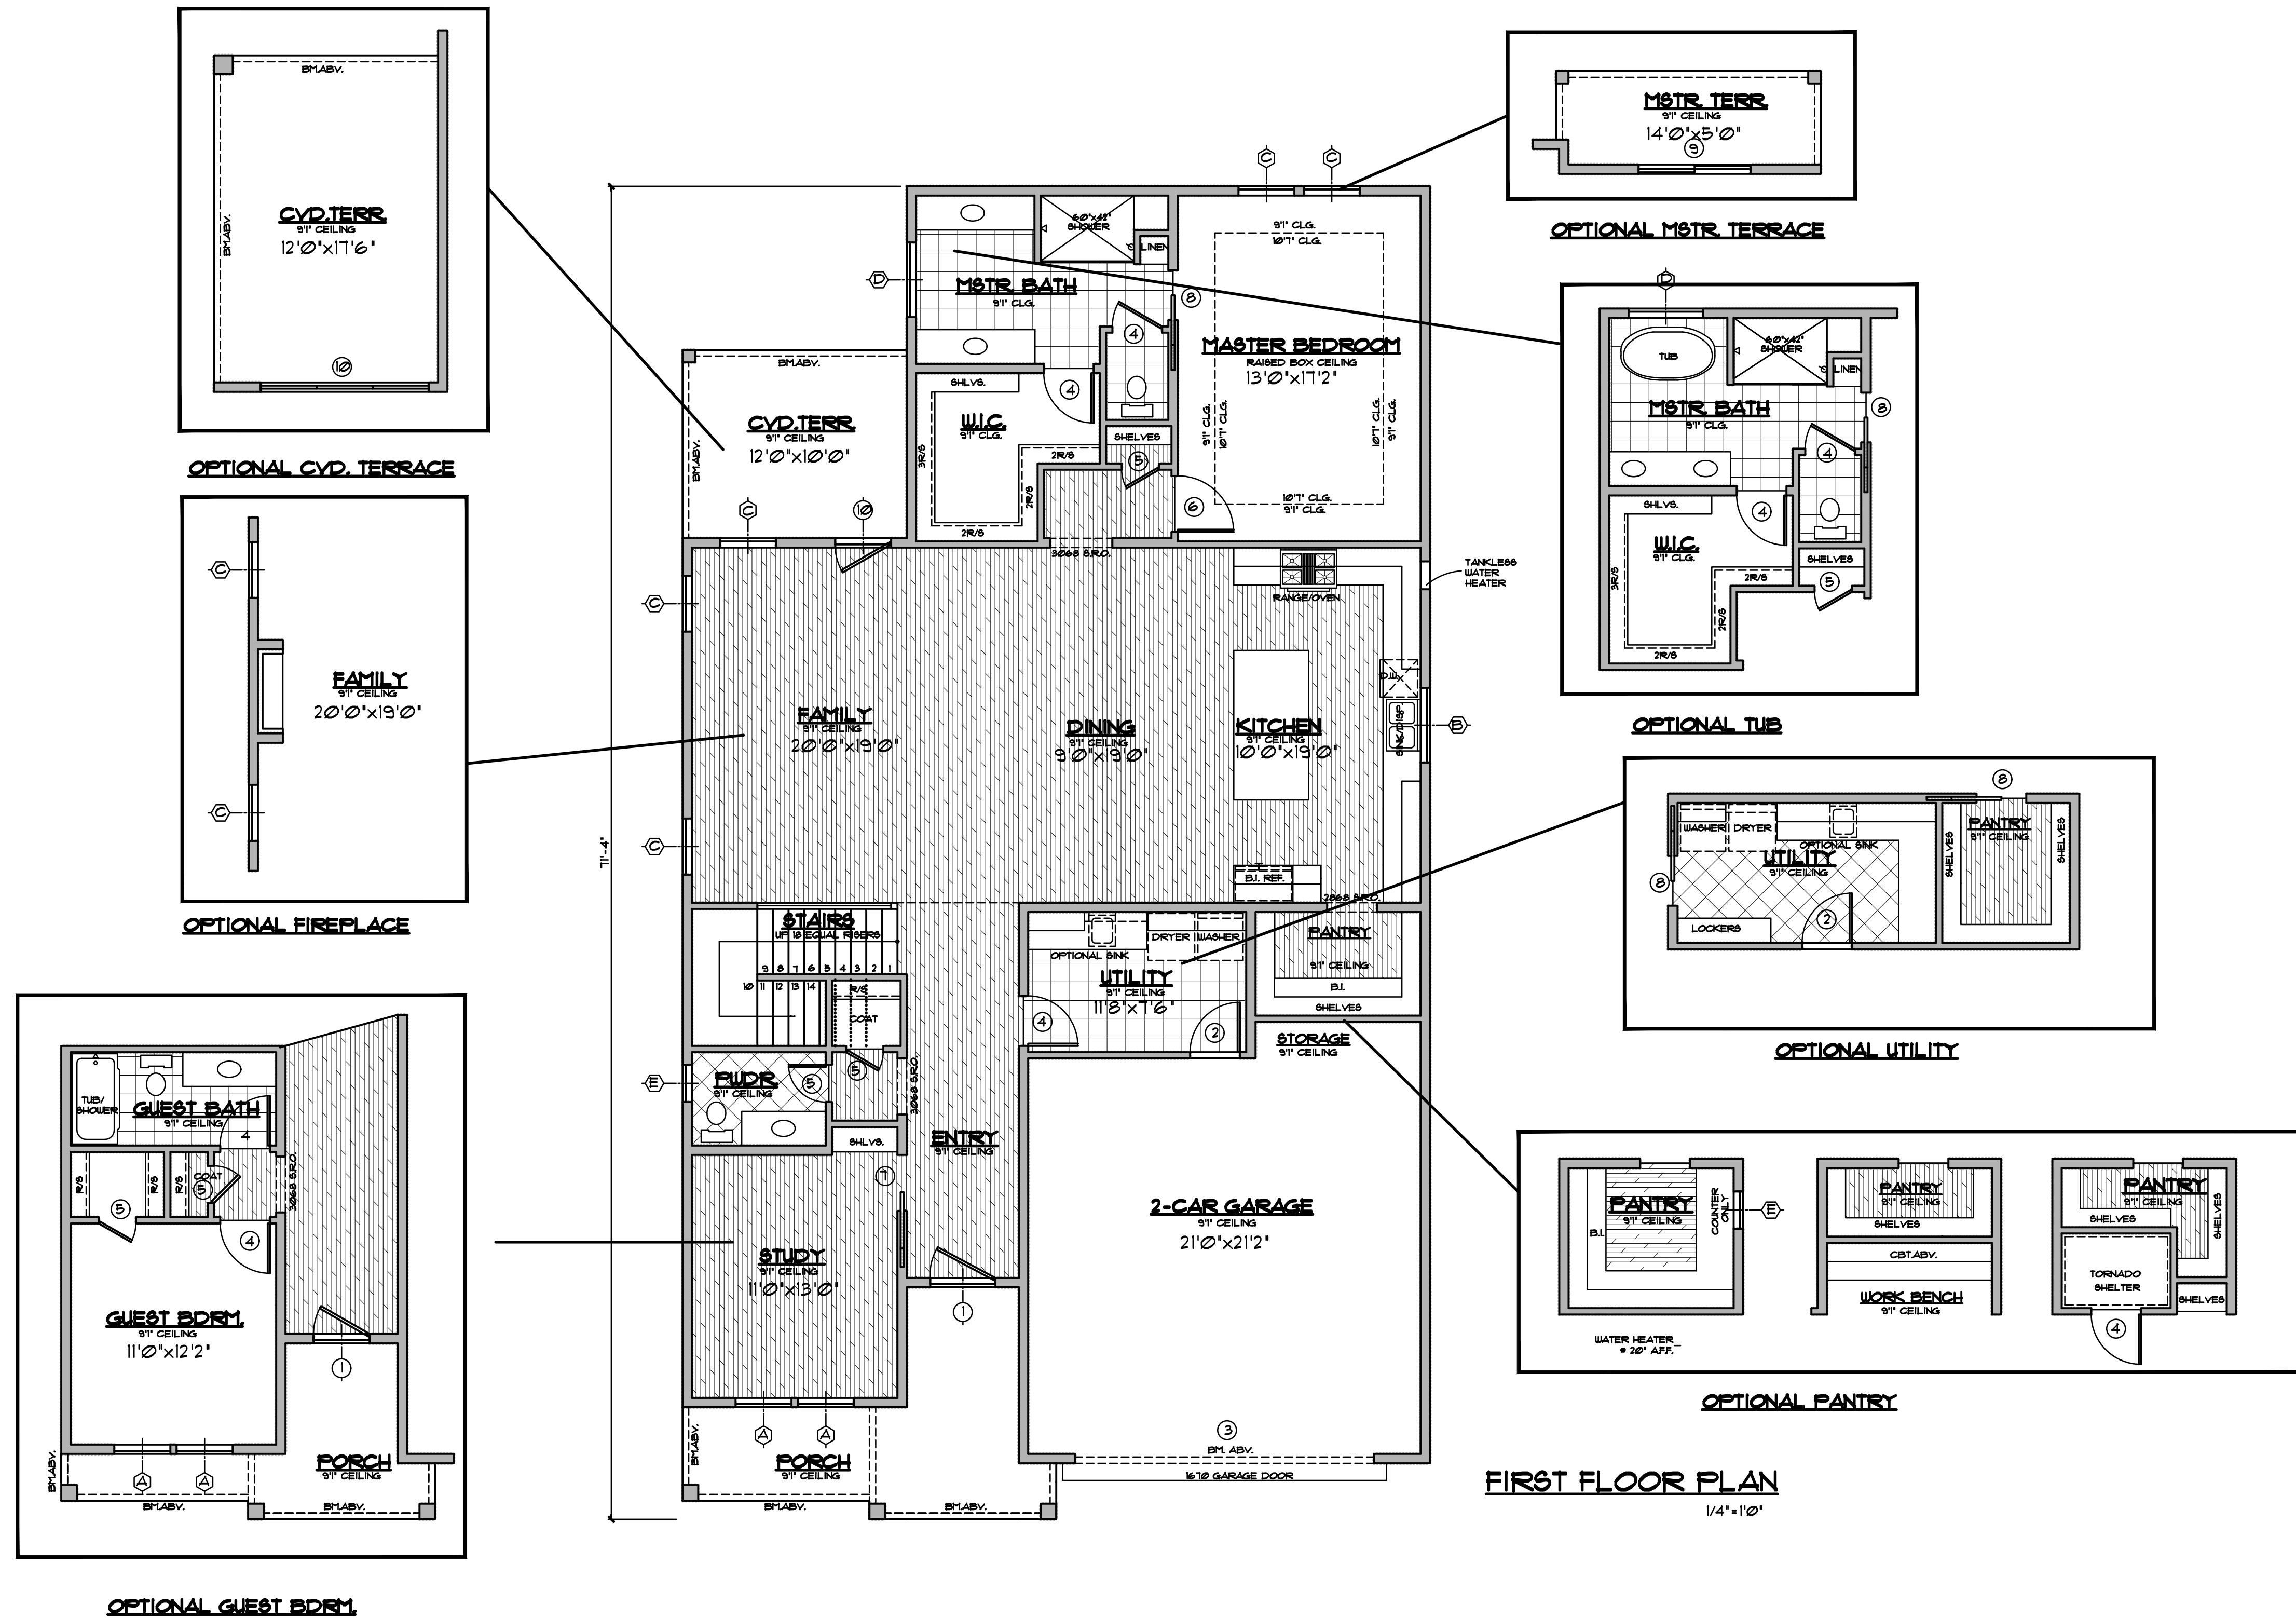


Date 4/16/18
 Drawn By MJW
 Checked By MJW
 Revisions

THIS ELECTRONIC DRAWING FILE IS BE LOANED UNDER THE AUTHORITY OF MICHAEL J. WRIGHT ARCHITECTS, INC. WHO MAINTAINS THE ORIGINAL FILE. THIS ELECTRONIC DRAWING FILE MAY BE USED AS A BACKGROUND FOR THE PREPARATION OF OTHER DRAWINGS. THE USER OF THIS ELECTRONIC DRAWING FILE AGREES TO ASSUME ALL RESPONSIBILITY FOR ANY MODIFICATION OF THE FILE AND REGULATIONS OF THE TEXAS BOARD OF ARCHITECTURAL PROFESSIONALS. THIS ELECTRONIC DRAWING FILE IS NOT TO BE USED FOR ANY OTHER PROJECT WITHOUT THE WRITTEN PERMISSION OF MICHAEL J. WRIGHT ARCHITECTS, INC.

TWO STORY - 3 BDRM.
 SHADY BROOK
 MATRUS HOMES

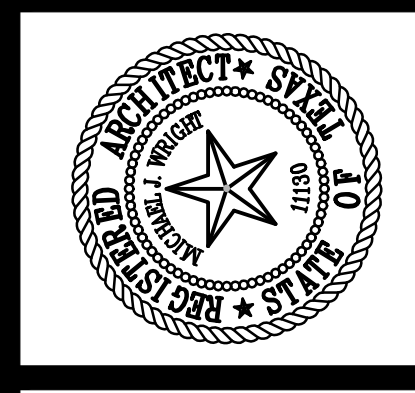

M.J. WRIGHT & ASSOCIATES, INC.
 8233 MIDCITIES BOULEVARD STE. A. NRH TX 76182
 OFFICE: 817/268-5555 MJW@MJWRIGHT.COM
 FAX: 817/268-5558 WWW.MJWRIGHT.COM

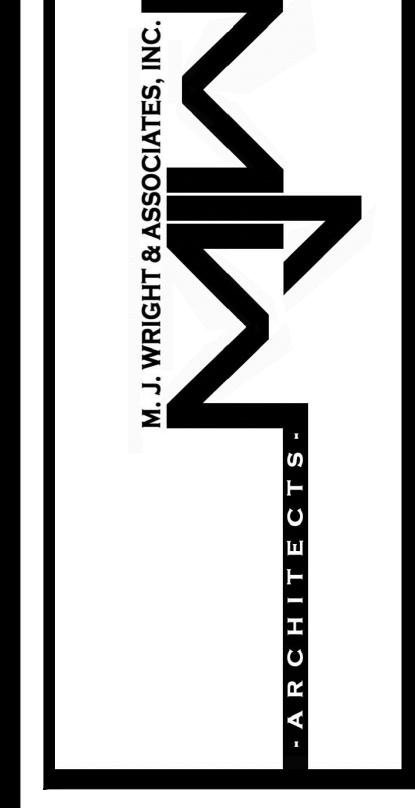

copyright 2018 FOR REVIEW ONLY NOT FOR BIDDING, PERMIT, OR CONSTRUCTION MICHAEL J. WRIGHT, ARCHITECT TEXAS REG.# 11130