










DOOR SCHEDULE			
MARK	QTY.	SIZE	DESCRIPTION
1	1	3'6" x 6'8"	ENTRY
2	1	2'8" x 6'8"	EXT. S.C.
3	1	16'0" x 10'	OVERHEAD
4	11	2'8" x 6'8"	INT. H.C.
5	3	2'0" x 6'8"	INT. H.C.
6	2	3'0" x 6'8"	INT. H.C.
7	1	2'8" x 6'8"	EXT. F.L.

WINDOW SCHEDULE			
MARK	QTY.	SIZE	DESCRIPTION
A	8	3'0" x 6'0"	S.H.F.L.
B	3	3'0" x 5'0"	S.H.F.L.
C	1	4'0" x 1'0"	TRANSOM

AREAS		SQ. FT.
HOUSE (A/C)		2282
PORCH		79
COVERED TERRACE		144
GARAGE AND STORAGE		411
TOTAL COVERAGE		2916

NOTE:
DOOR AND WINDOW SCHEDULE
FOR BASE PLAN ONLY


1-STORY 3-BDRM.

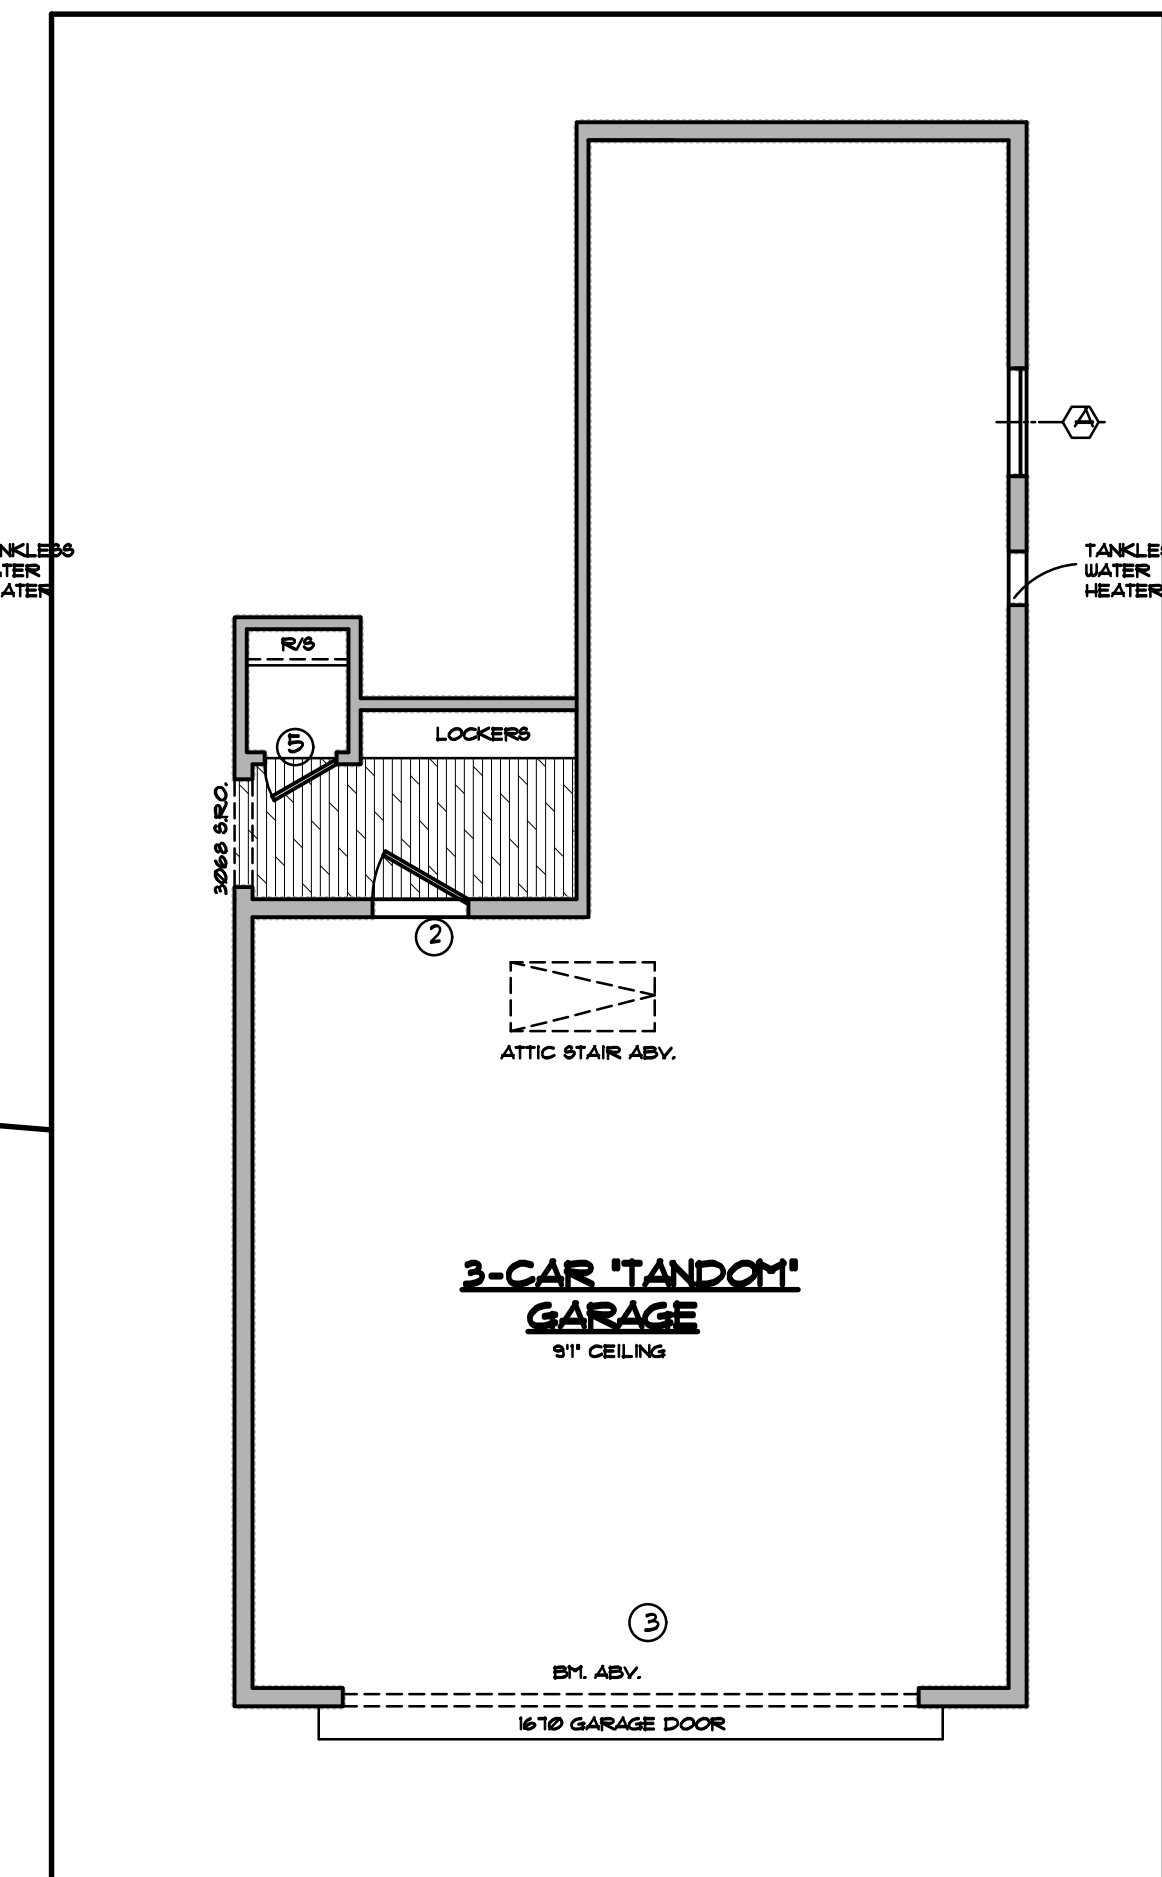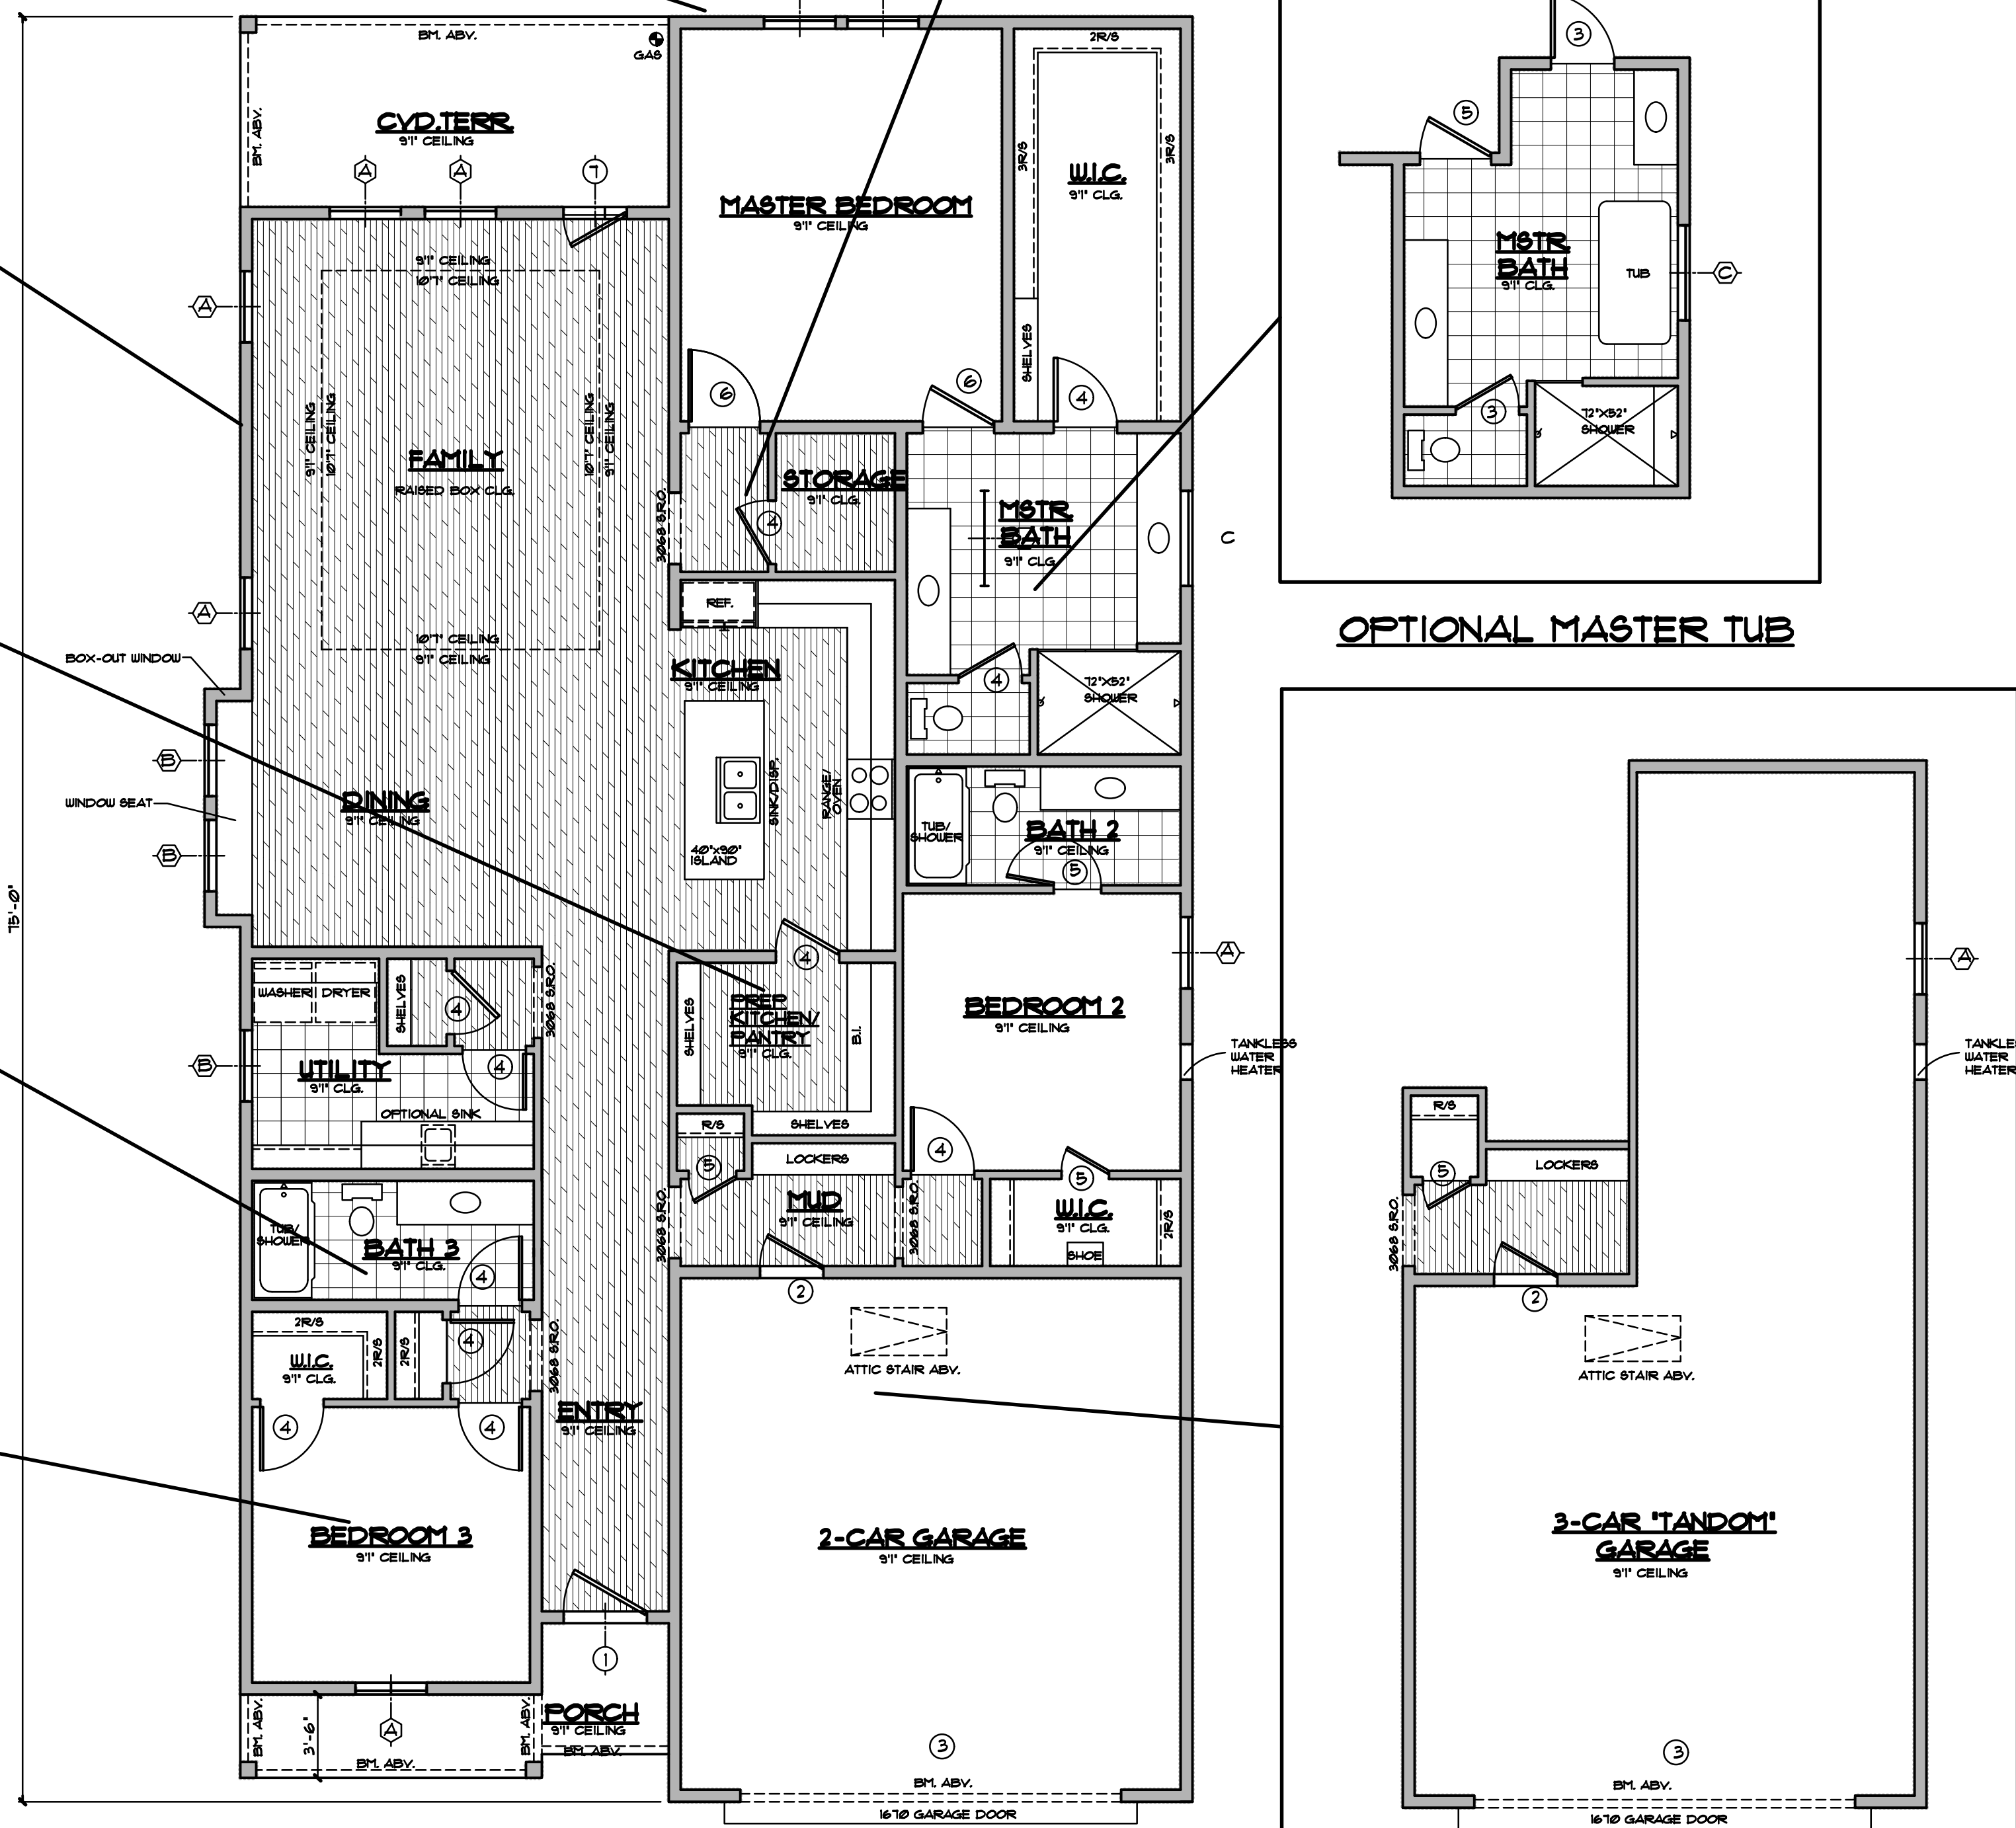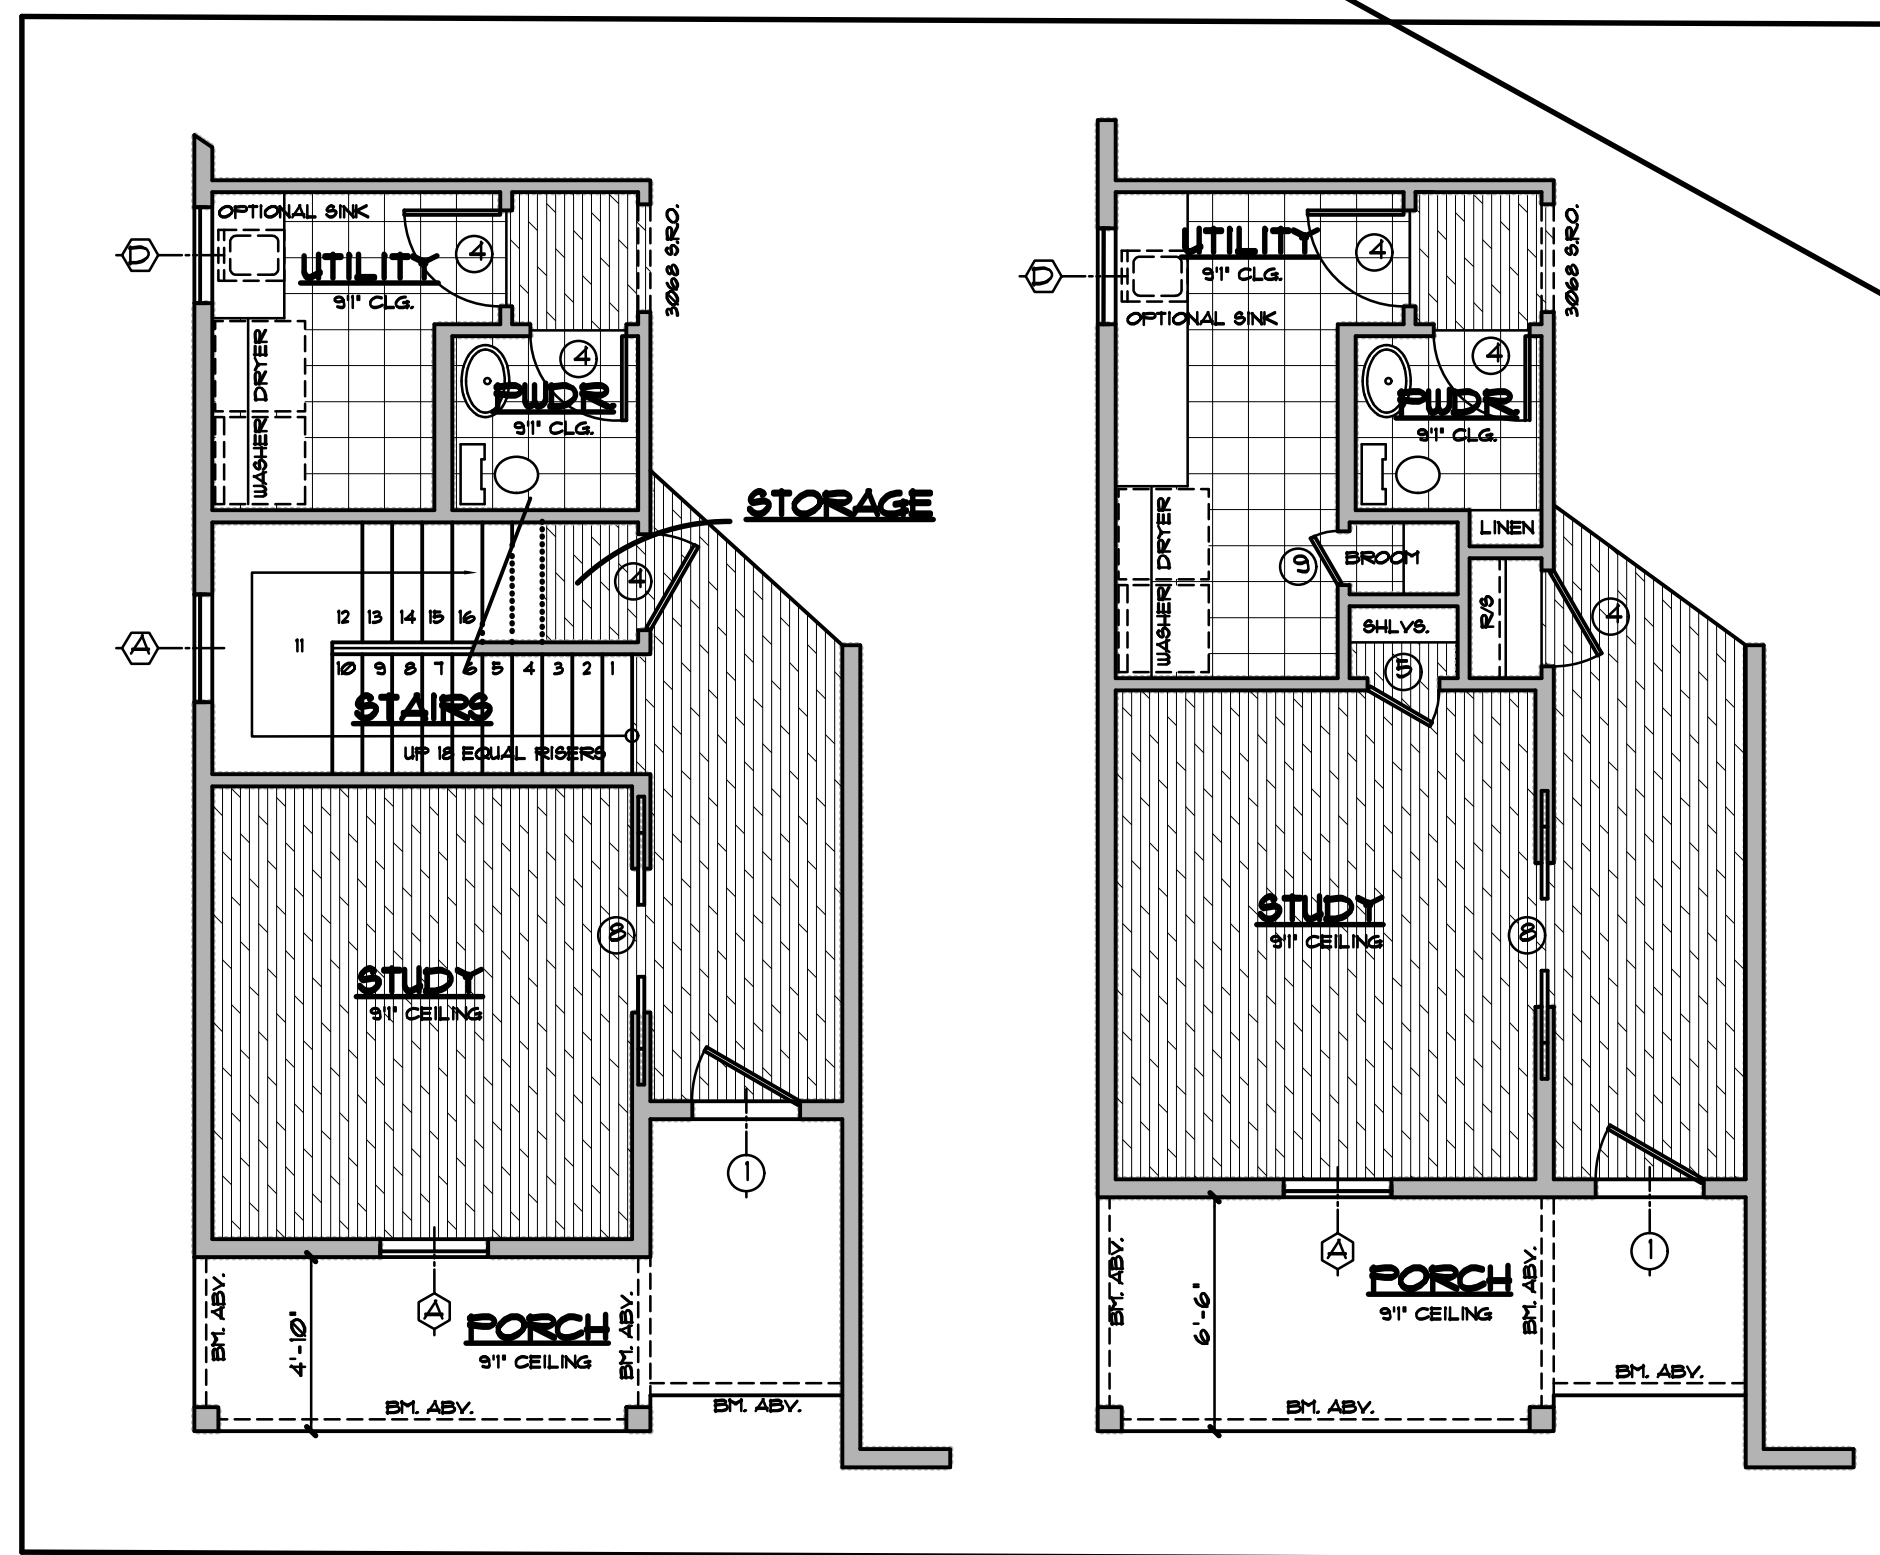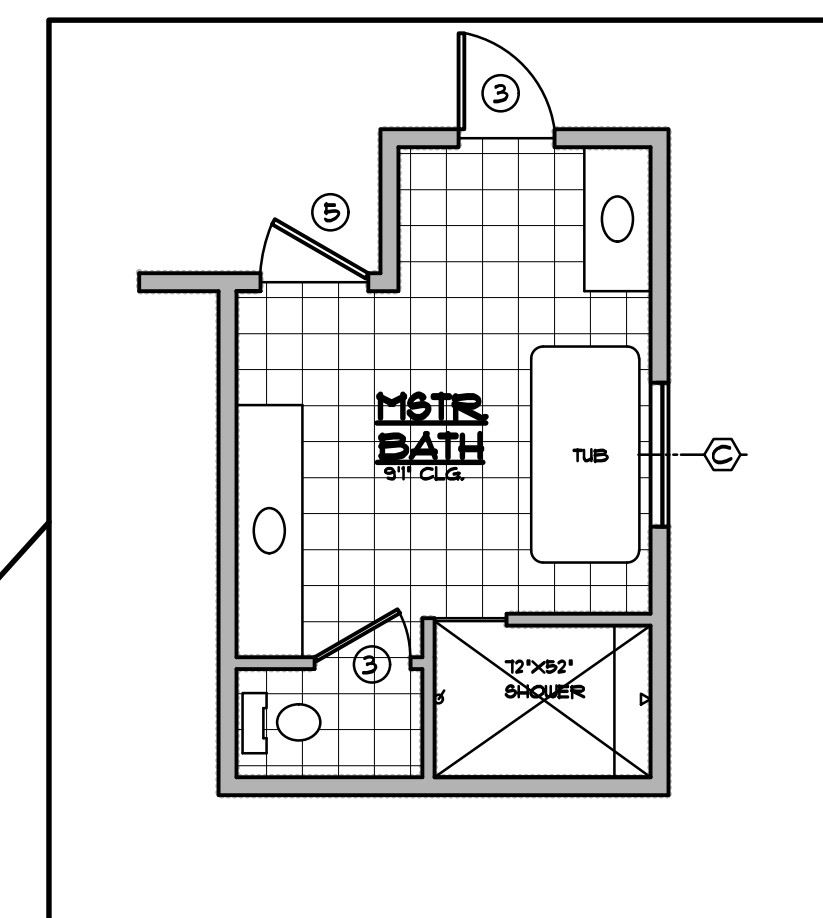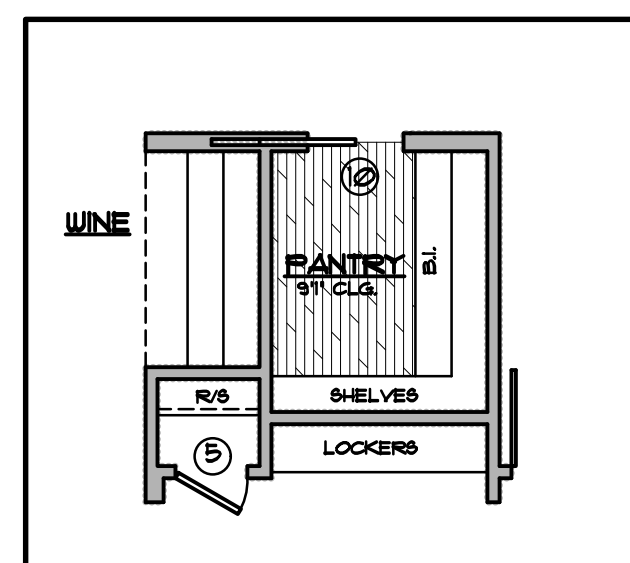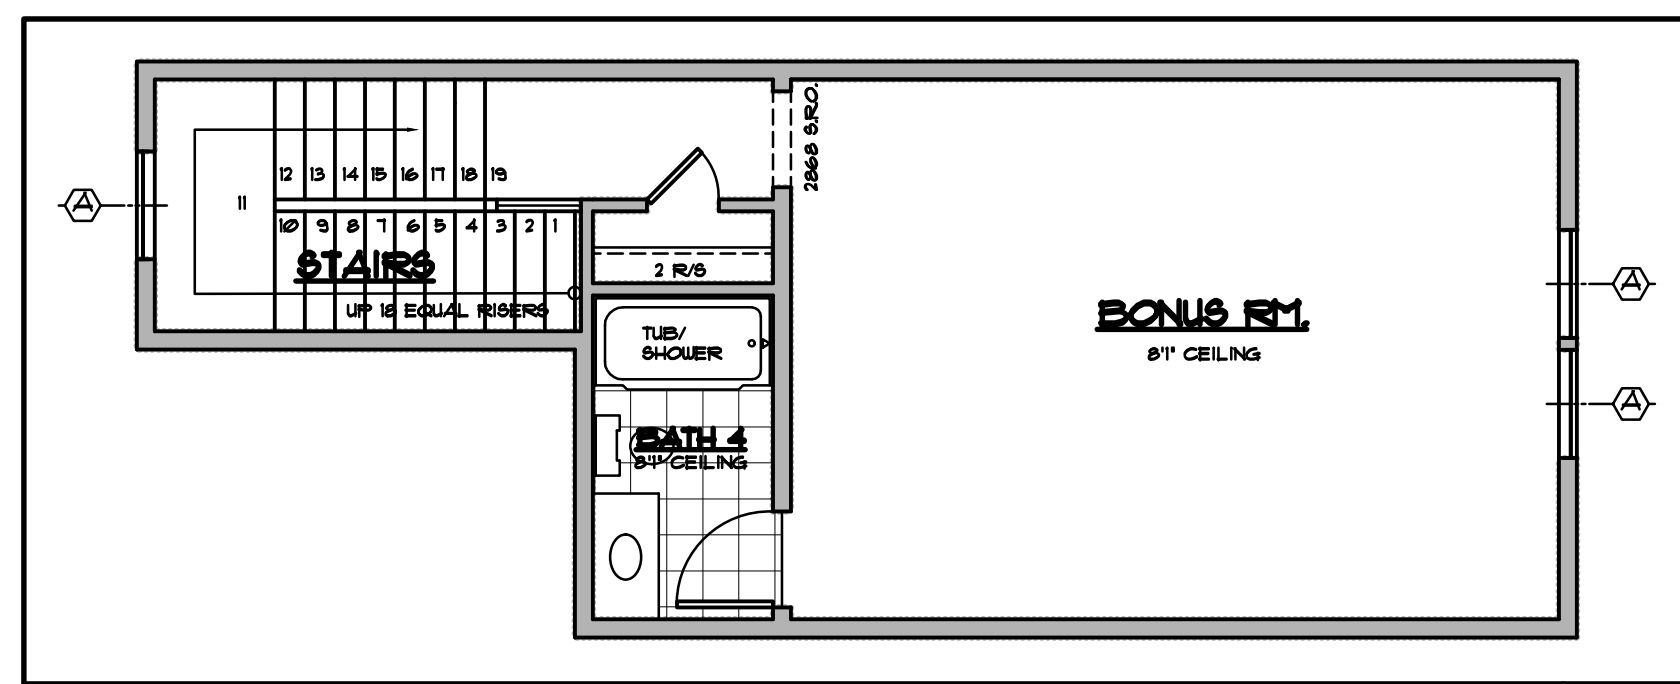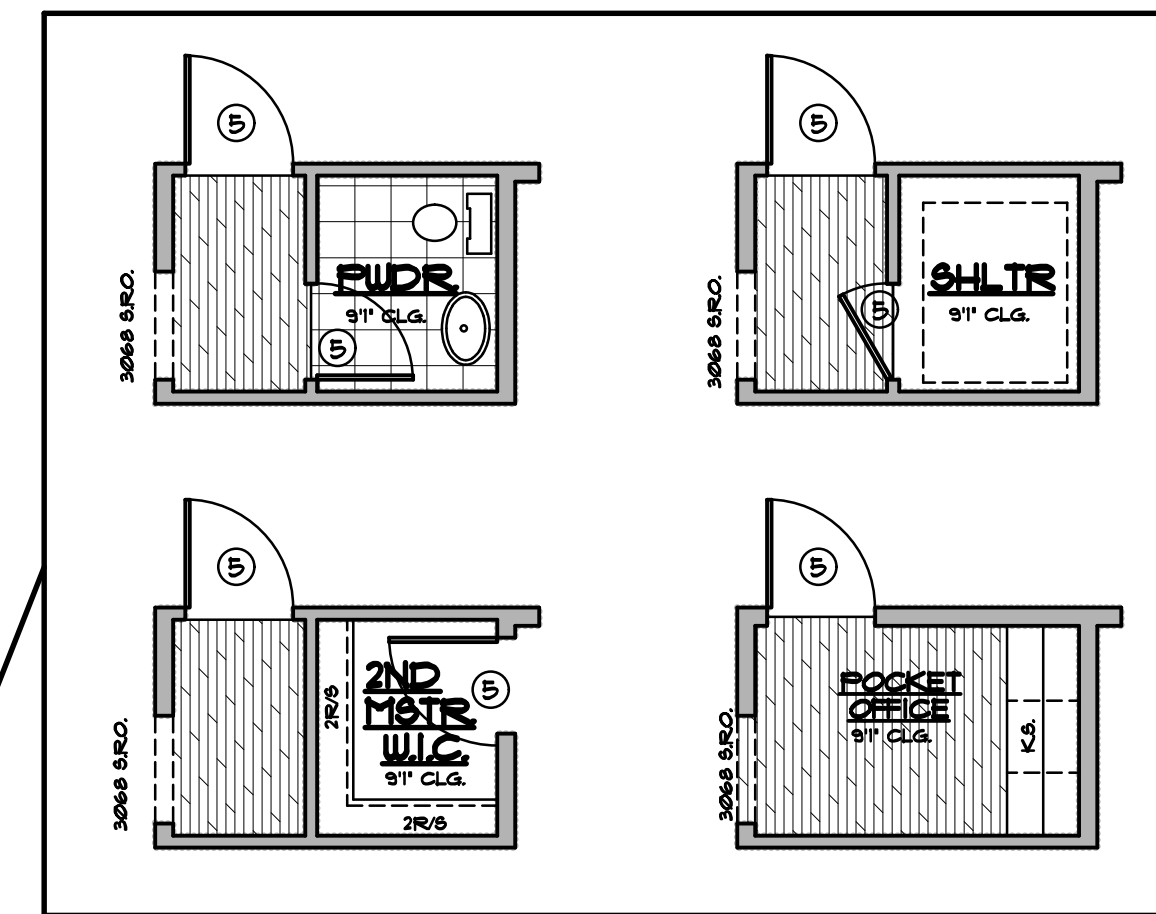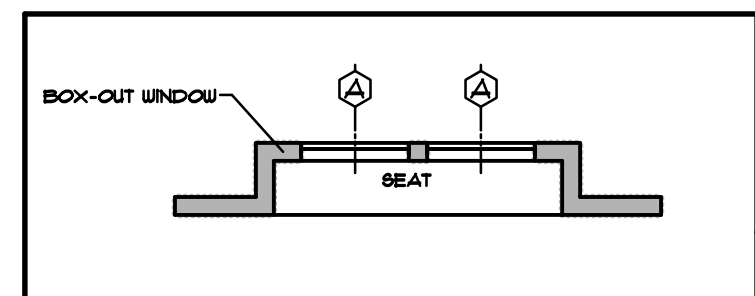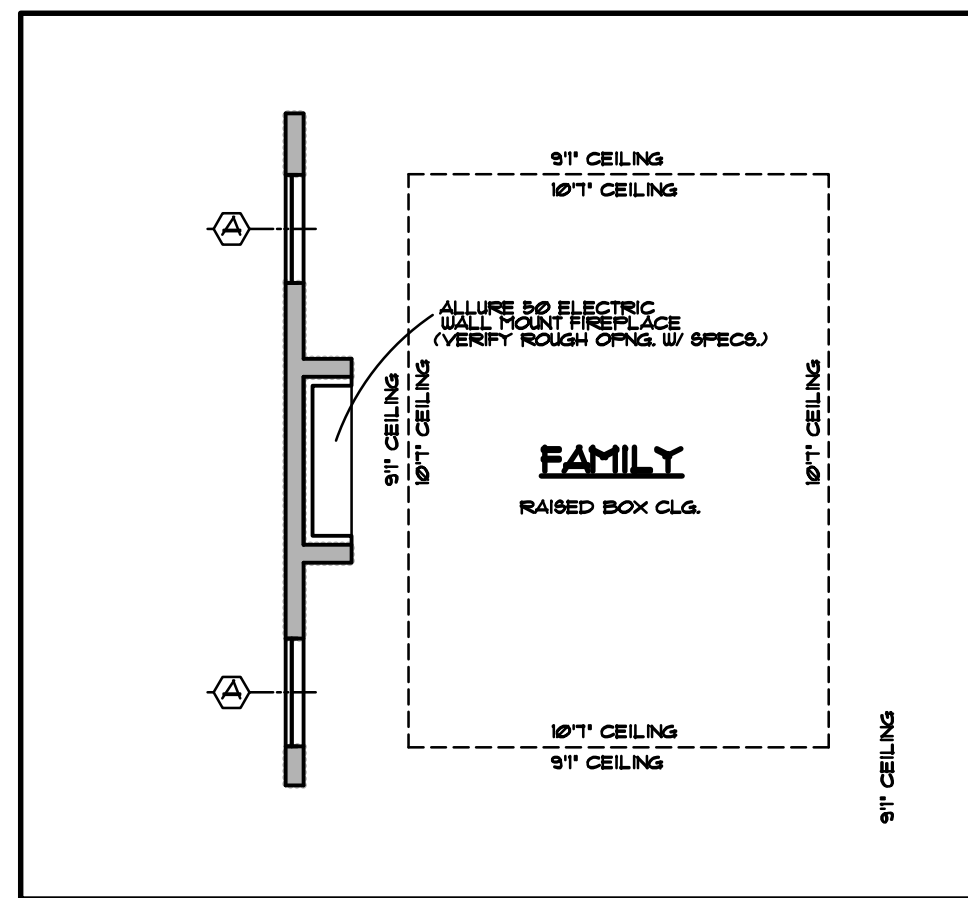


Date 4/16/18
Drawn By MJW
Checked By MJW
Revisions

THIS ELECTRONIC DRAWING FILE IS RELEASED UNDER THE AUTHORITY OF MICHAEL J. WRIGHT ARCHITECTS, INC. WHO MAINTAINS THE RECORDS OF THIS PROJECT. IT IS THE USER'S RESPONSIBILITY TO VERIFY THE ACCURACY OF THE DRAWING. THE USER SHALL BE RESPONSIBLE FOR OBTAINING ALL NECESSARY PERMITS AND REGULATIONS OF THE LOCAL, STATE AND FEDERAL GOVERNMENTS. 

SINGLE STORY - 3 BDRM.
SHADY BROOK
MATKUS HOMES

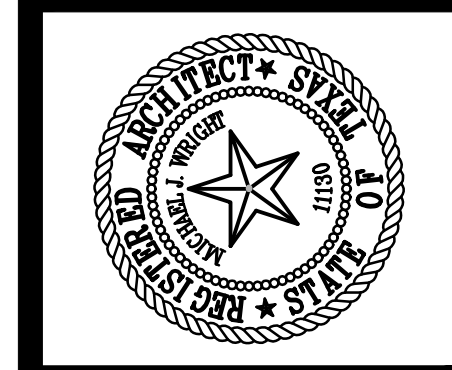

M. J. WRIGHT & ASSOCIATES, INC.
8233 MID-CITIES BOULEVARD STE. A, AUSTIN, TX 78758
OFFICE: 817/268-5555 MJK@MJWRIGHT.COM
FAX: 817/268-5556 WWW.MJWRIGHT.COM

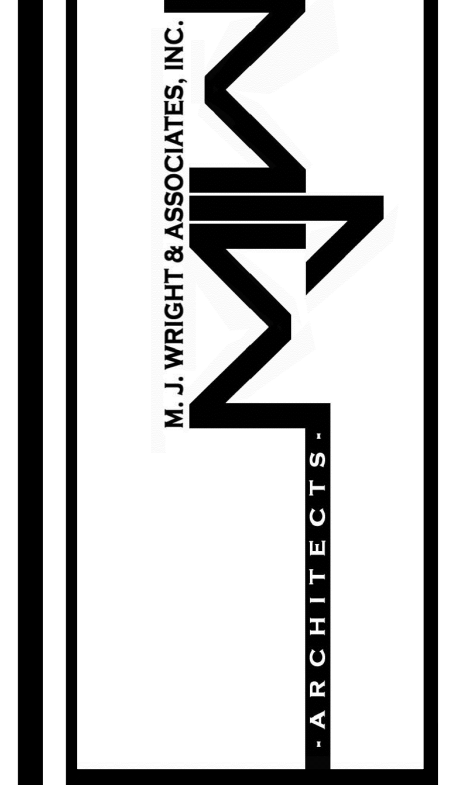

Sheet No.
1
Project No.
17075MAY

© copyright 2018 FOR REVIEW ONLY NOT FOR BIDDING, PERMIT, OR CONSTRUCTION MICHAEL J. WRIGHT ARCHITECT TEXAS REG.# 11130