




# 1-story 4-BDRM.

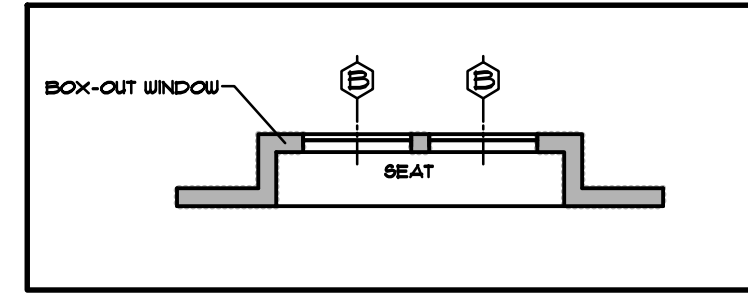


OPTIONAL BOX-OUT WINDOW

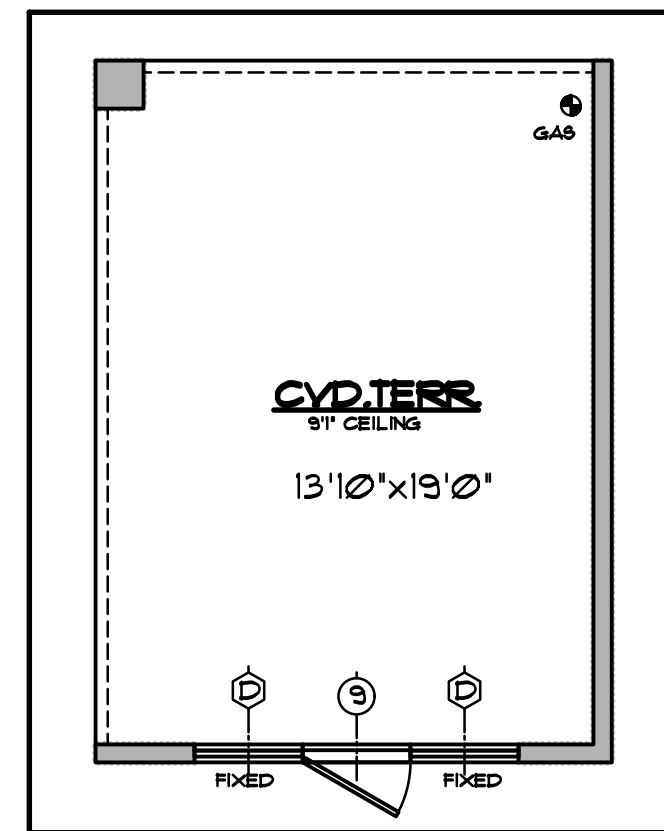


OPTIONAL TERRACE

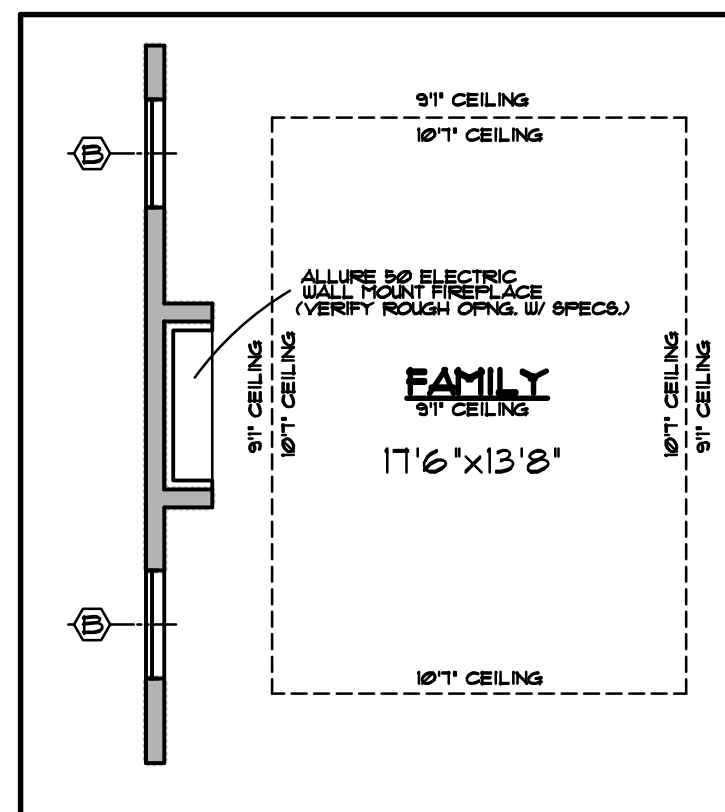


OPTIONAL FIREPLACE

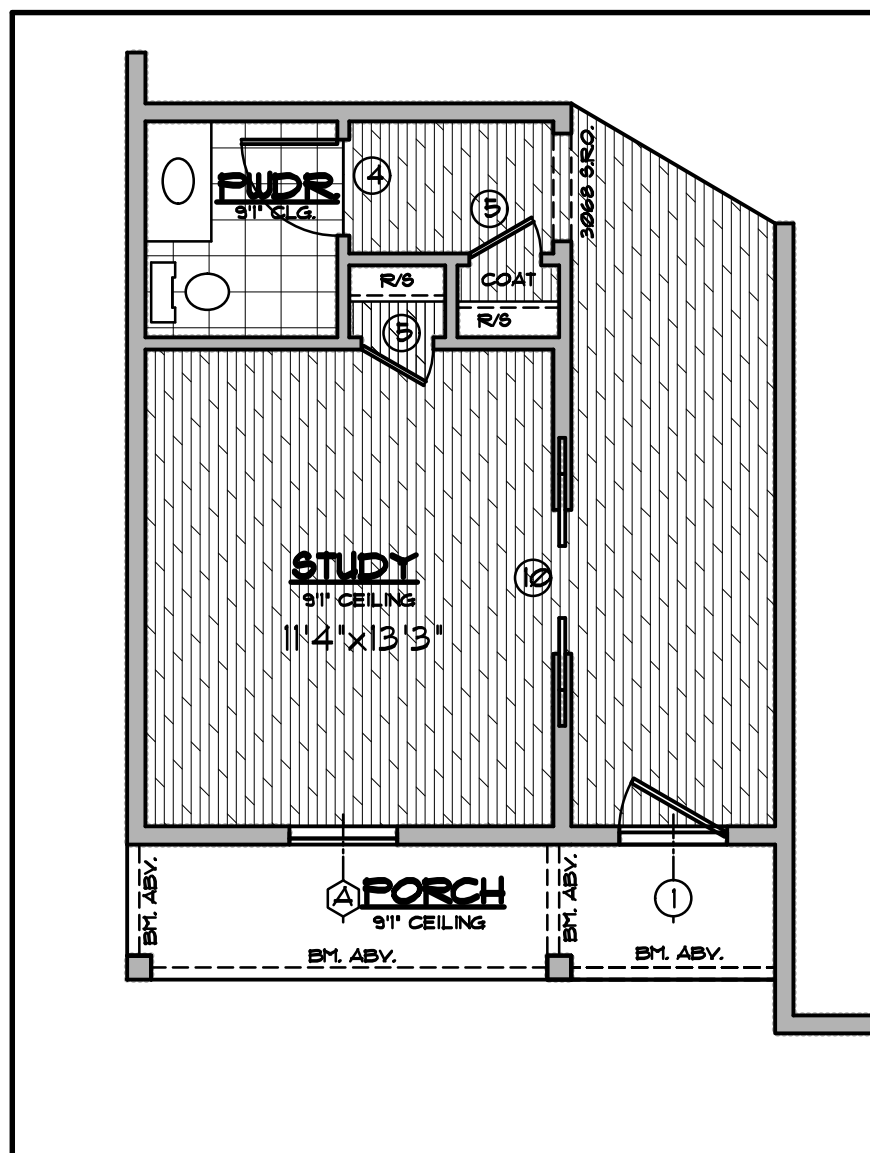


OPTIONAL STUDY

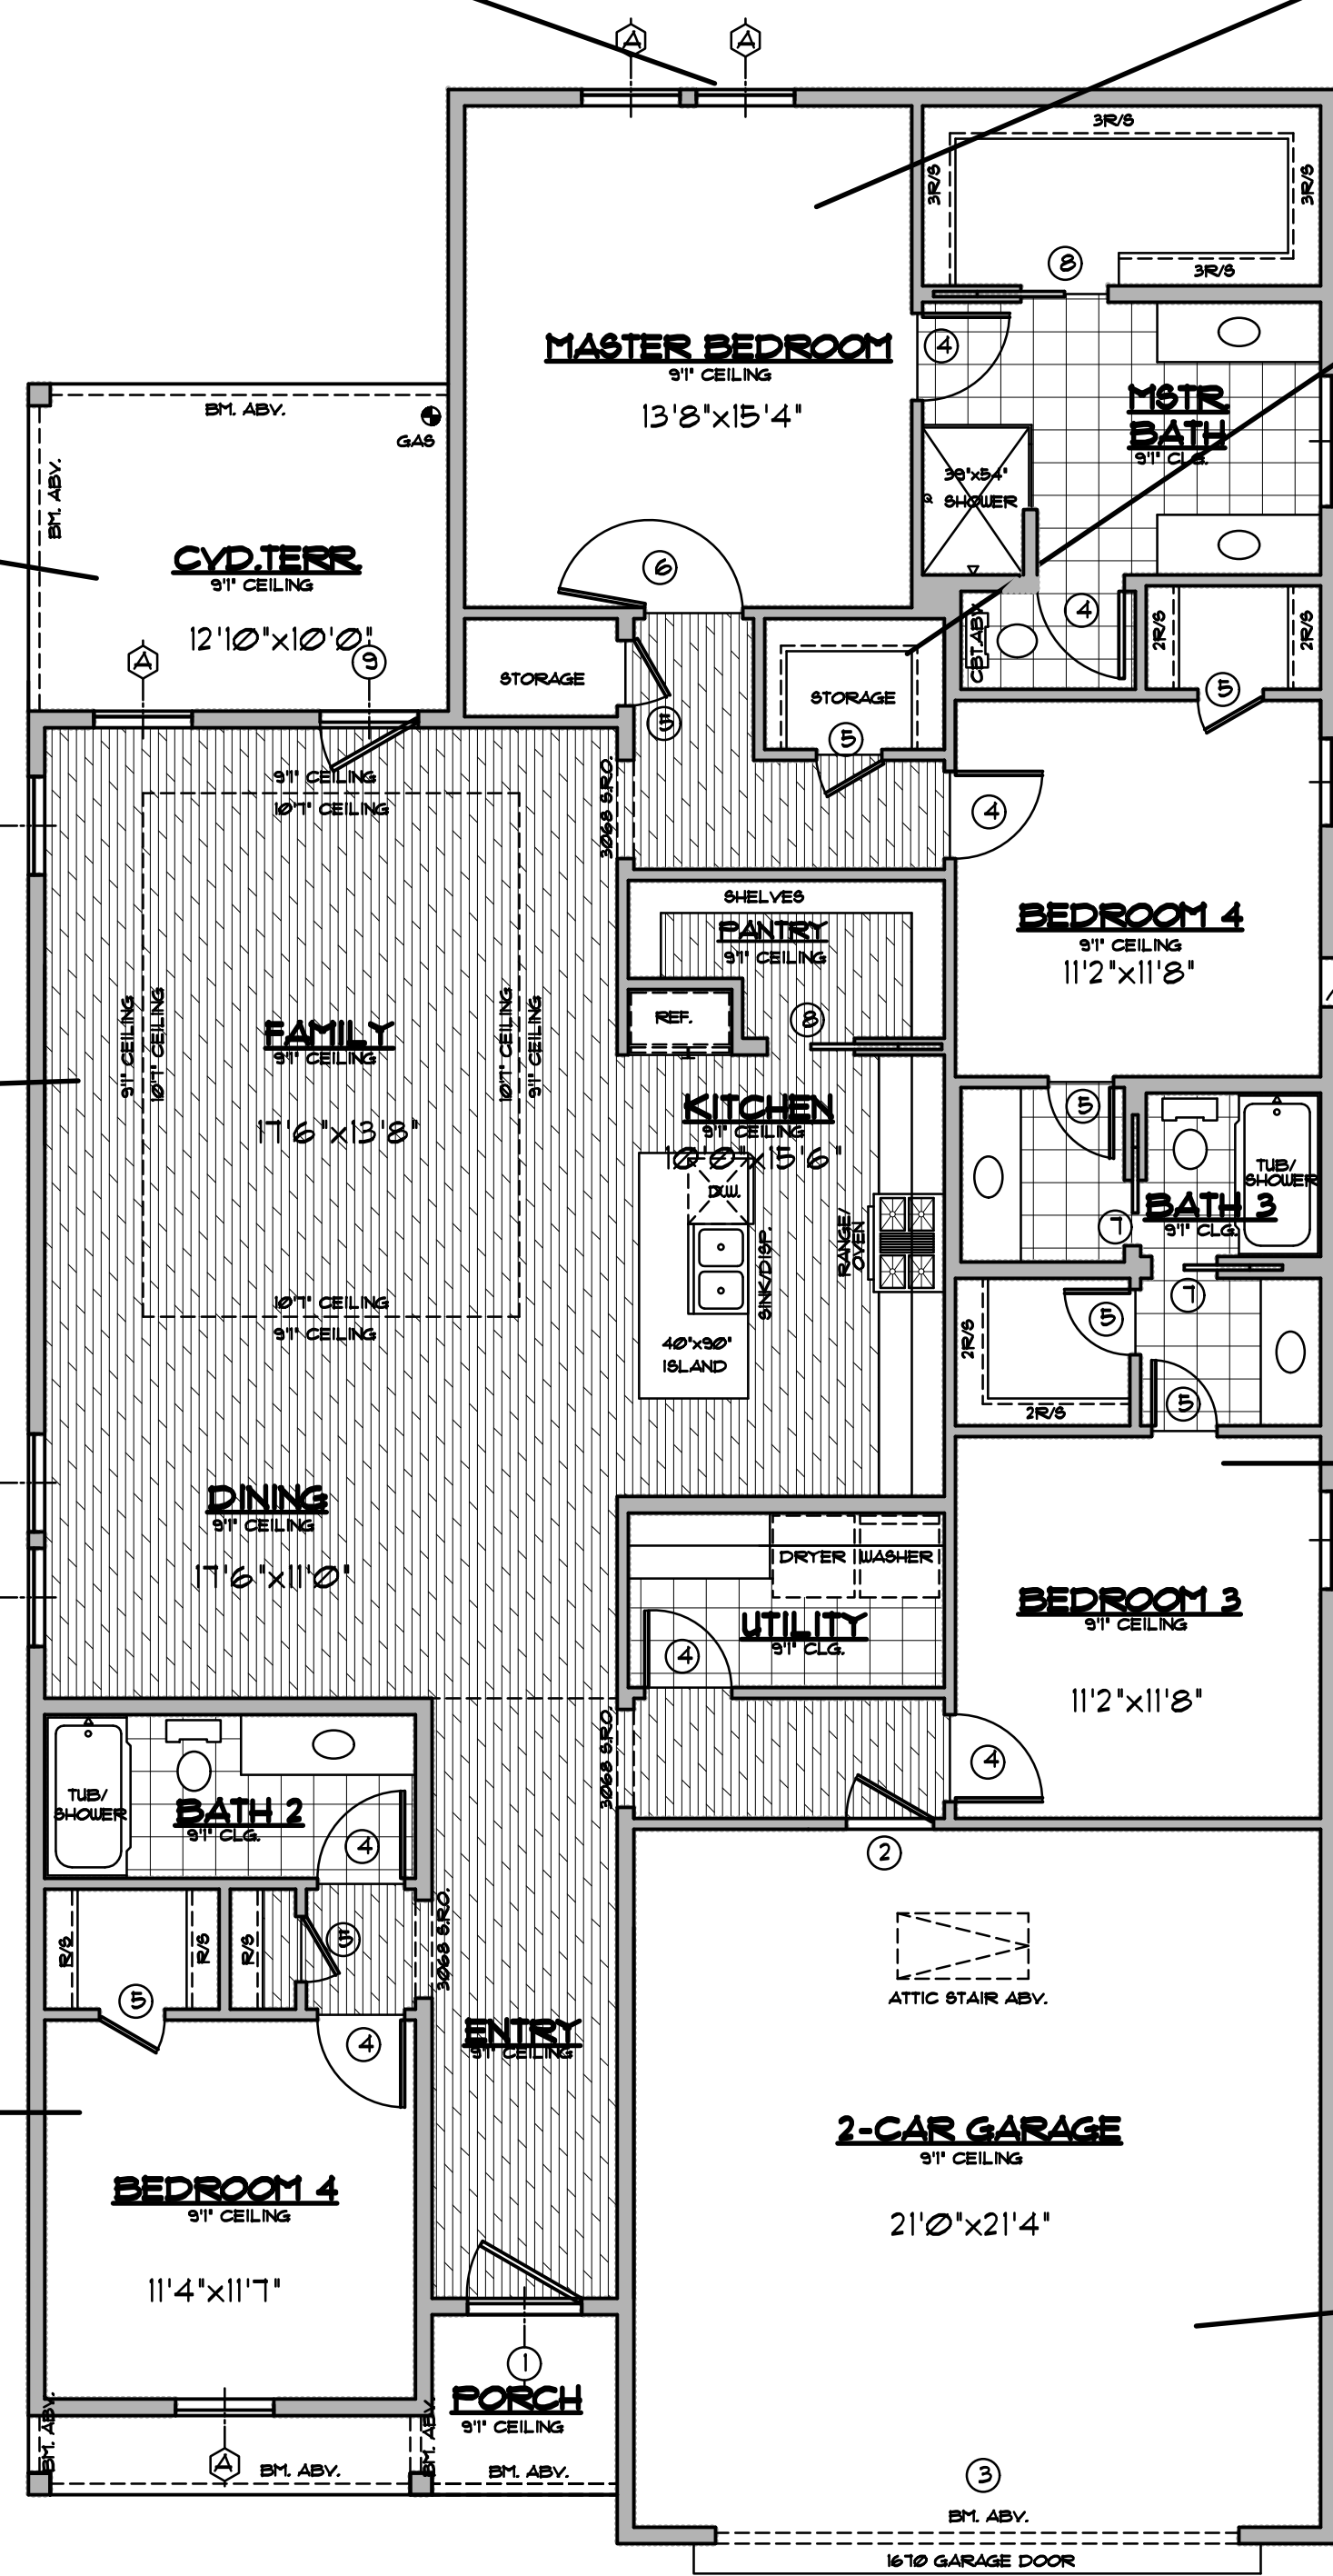


FLOOR PLAN  
3/16/10

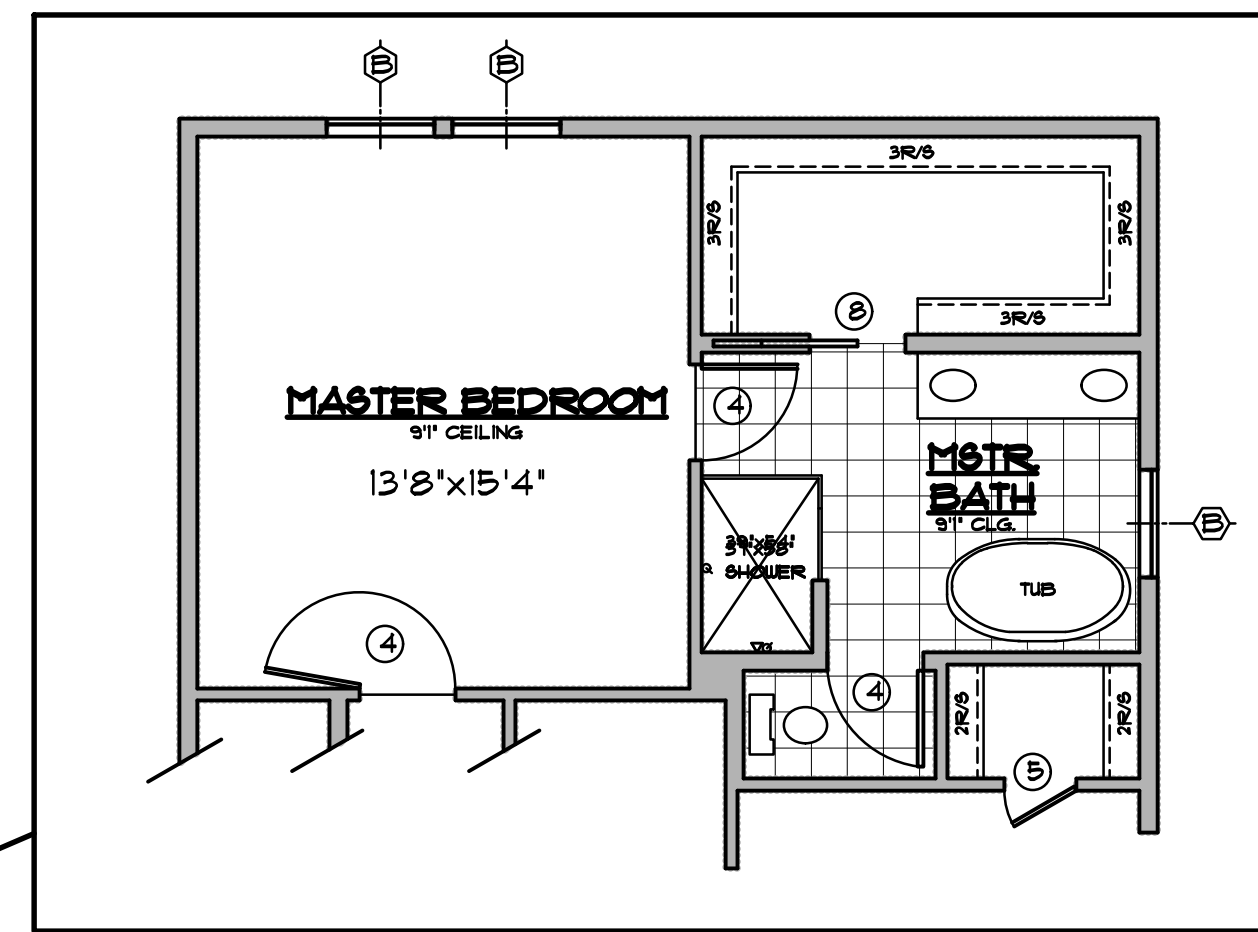


OPTIONAL TUB

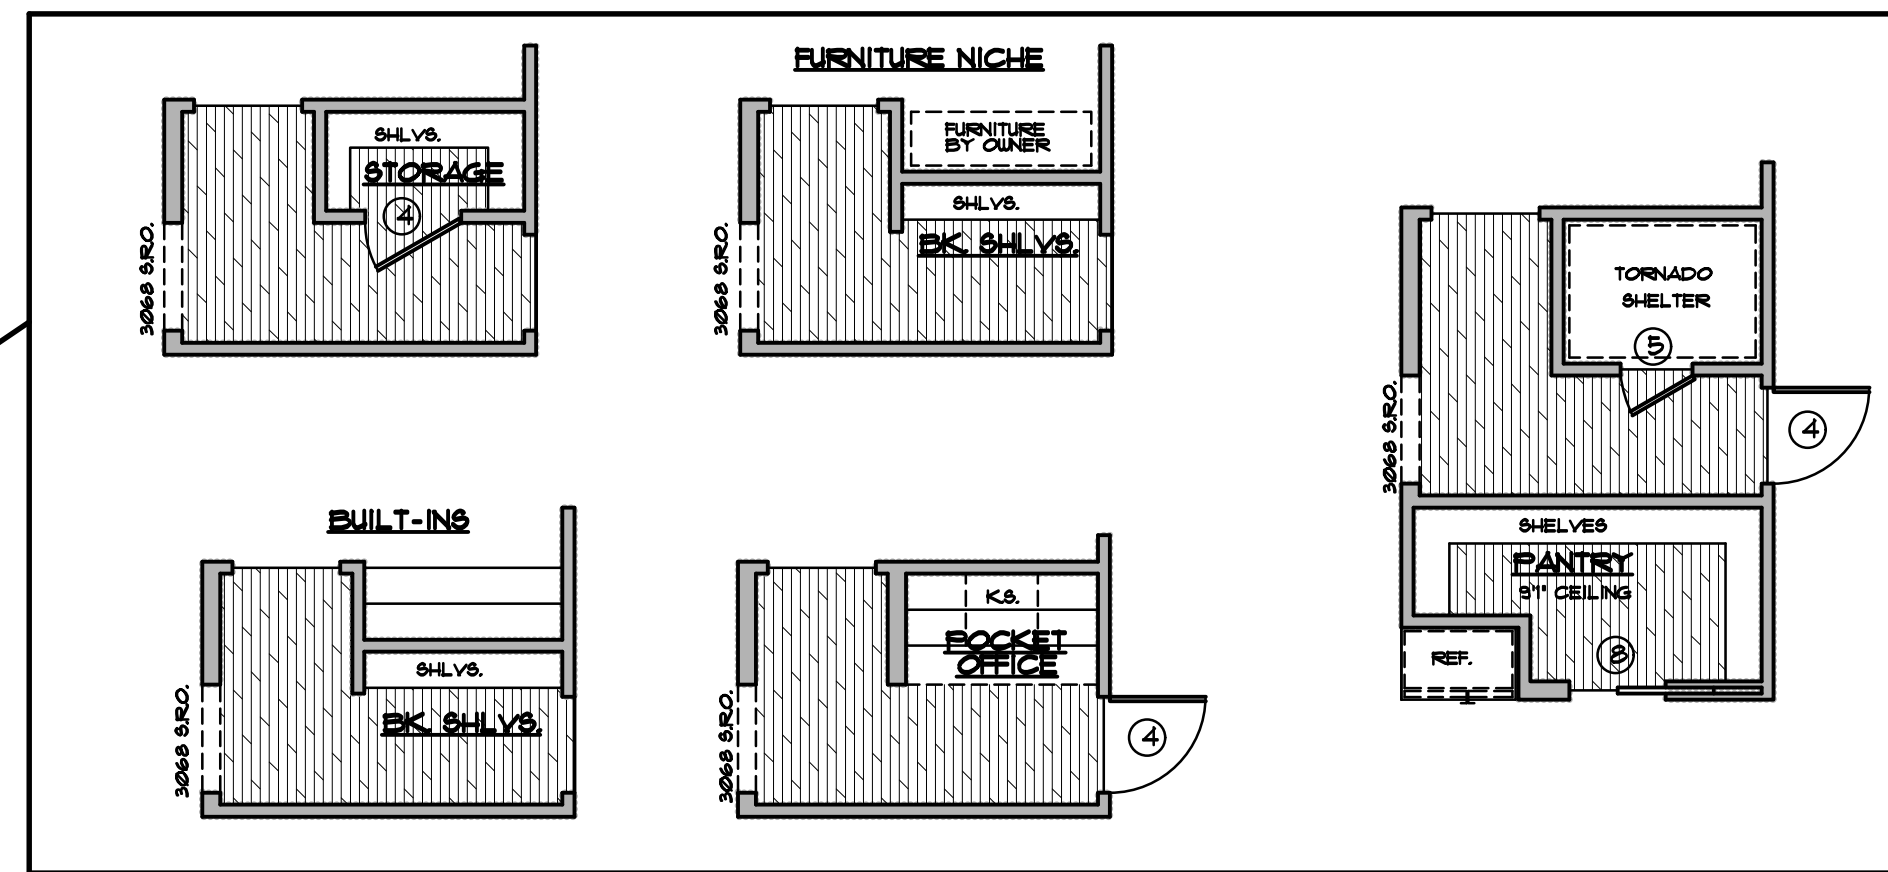

OPTIONAL HALLWAY DESIGN

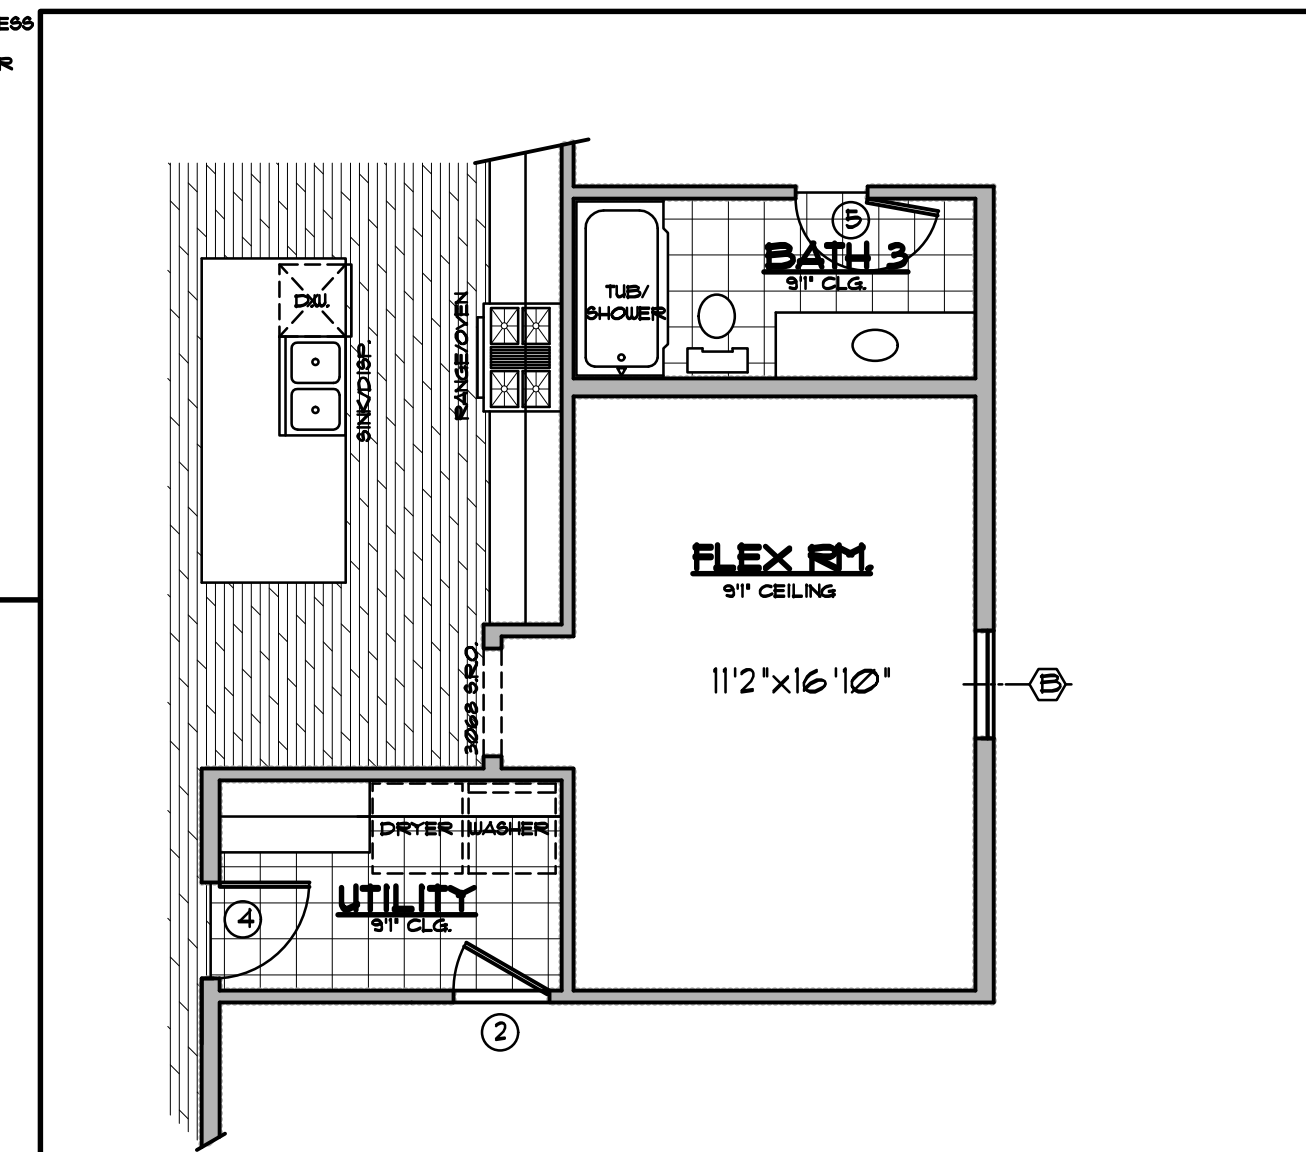

OPTIONAL FLEX ROOM

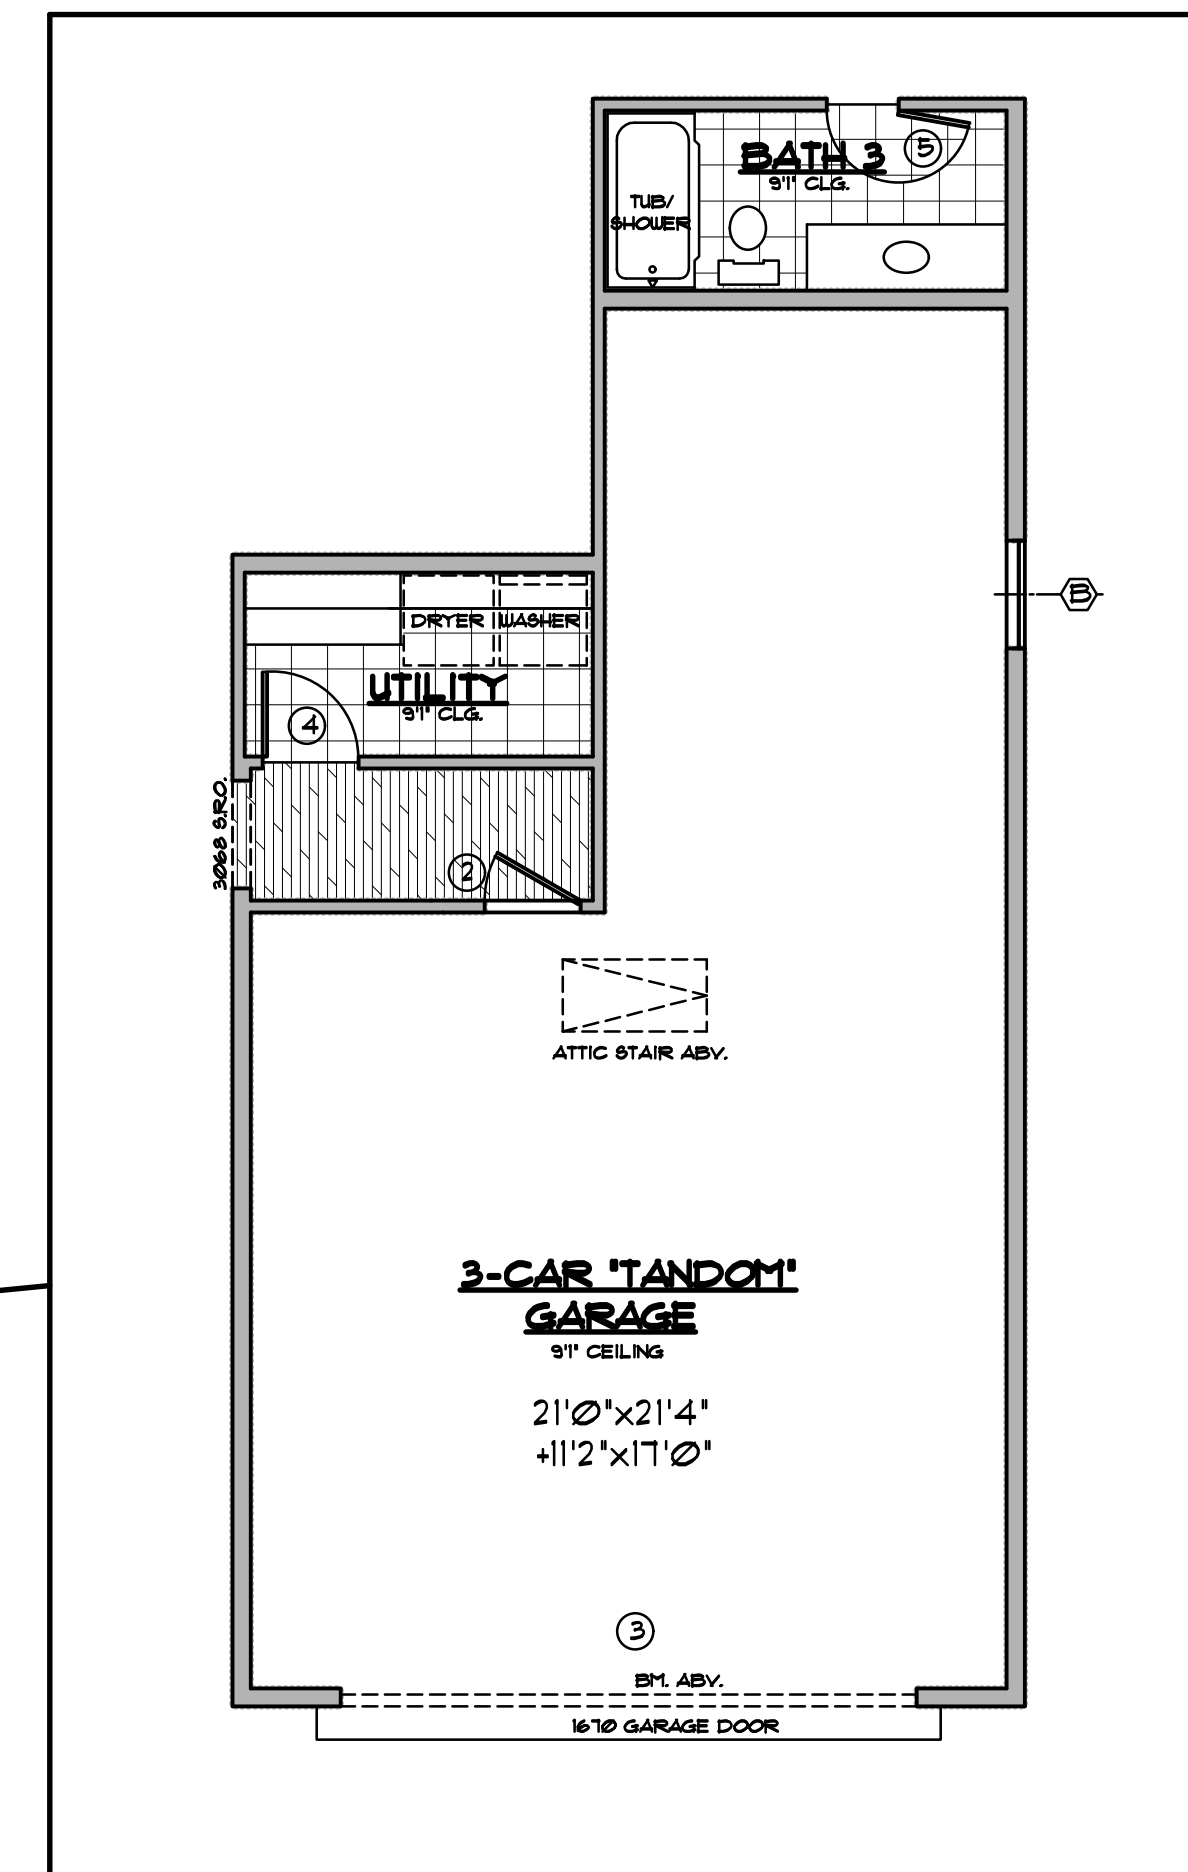

OPTIONAL GARAGE

DOOR SCHEDULE			
MARK	QTY	SIZE	DESCRIPTION
1	1	3'6" x 6'8"	ENTRY
2	1	2'8" x 6'8"	EXT.S.C.
3	1	16'0" x 1'0"	OVERHEAD
4	7	2'8" x 6'8"	INT.H.C.
5	8	2'0" x 6'8"	INT.H.C.
6	1	3'0" x 6'8"	INT.H.C.
7	2	2'0" x 6'8"	POCKET
8	2	2'8" x 6'8"	POCKET
9	1	3'0" x 6'8"	EXT.F.L.

WINDOW SCHEDULE			
MARK	QTY	SIZE	DESCRIPTION
A	9	3'0" x 6'0"	SH.F.L.
B	1	5'0" x 4'0"	FIXED F.L.
C	2	2'0" x 2'0"	FIXED F.L.
D	2	3'0" x 4'0"	FIXED F.L.


  

AREAS		SQ. FT.
HOUSE (A/C)		2166
PORCH		88
COVERED TERRACE		149
GARAGE AND STORAGE		473
<b>TOTAL COVERAGE</b>		<b>2876</b>


Date 4/16/10  
Drawn By MJW  
Checked By MJW  
Revisions

THIS ELECTRONIC DRAWING FILE IS RELEASED UNDER THE AUTHORITY OF MICHAEL J. WRIGHT & ASSOCIATES, INC. WHO MAINTAINS THE RECORDS OF THIS PROJECT. IT IS THE RESPONSIBILITY OF THE USER TO VERIFY THE ACCURACY OF THE INFORMATION CONTAINED HEREIN. THE USER OF THIS ELECTRONIC DRAWING FILE IS NOT TO BE HELD RESPONSIBLE FOR ANY ERRORS OR OMISSIONS THAT MAY OCCUR AS A RESULT OF THE USER'S USE OF THIS ELECTRONIC DRAWING FILE WITHOUT THE ARCHITECT'S EXPRESS WRITTEN PERMISSION.

SINGLE STORY - 4 BDRM  
SHADY BROOK  
MATKUS HOMES

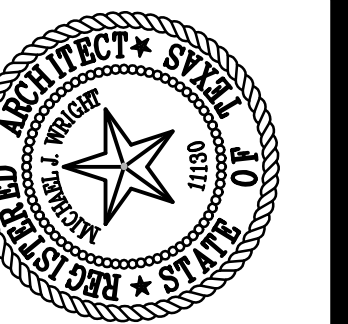

M. J. WRIGHT & ASSOCIATES, INC.  
8233 MID-CITIES BOULEVARD STE. A, NASH TX 76182  
OFFICE: 817/268-5555 MJK@MJWRIGHT.COM  
FAX: 817/268-5556 WWW.MJWRIGHT.COM

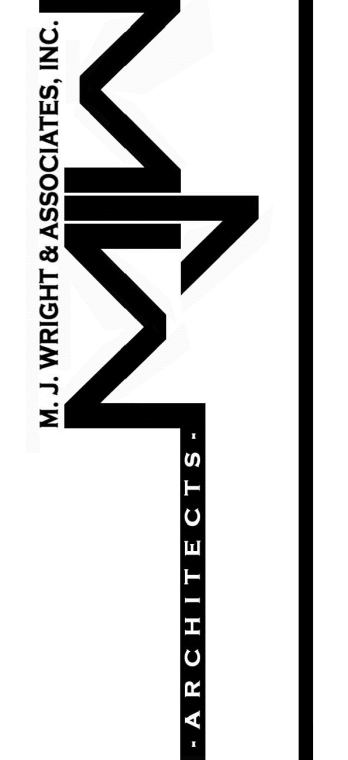

Sheet No.  
1  
Project No.  
11076MAY

© copyright 2010 FOR REVIEW ONLY NOT FOR BIDDING, PERMIT, OR CONSTRUCTION MICHAEL J. WRIGHT, ARCHITECT TEXAS REG.# 11150