


2-story  
3-BDRM.  
OPT. 4TH

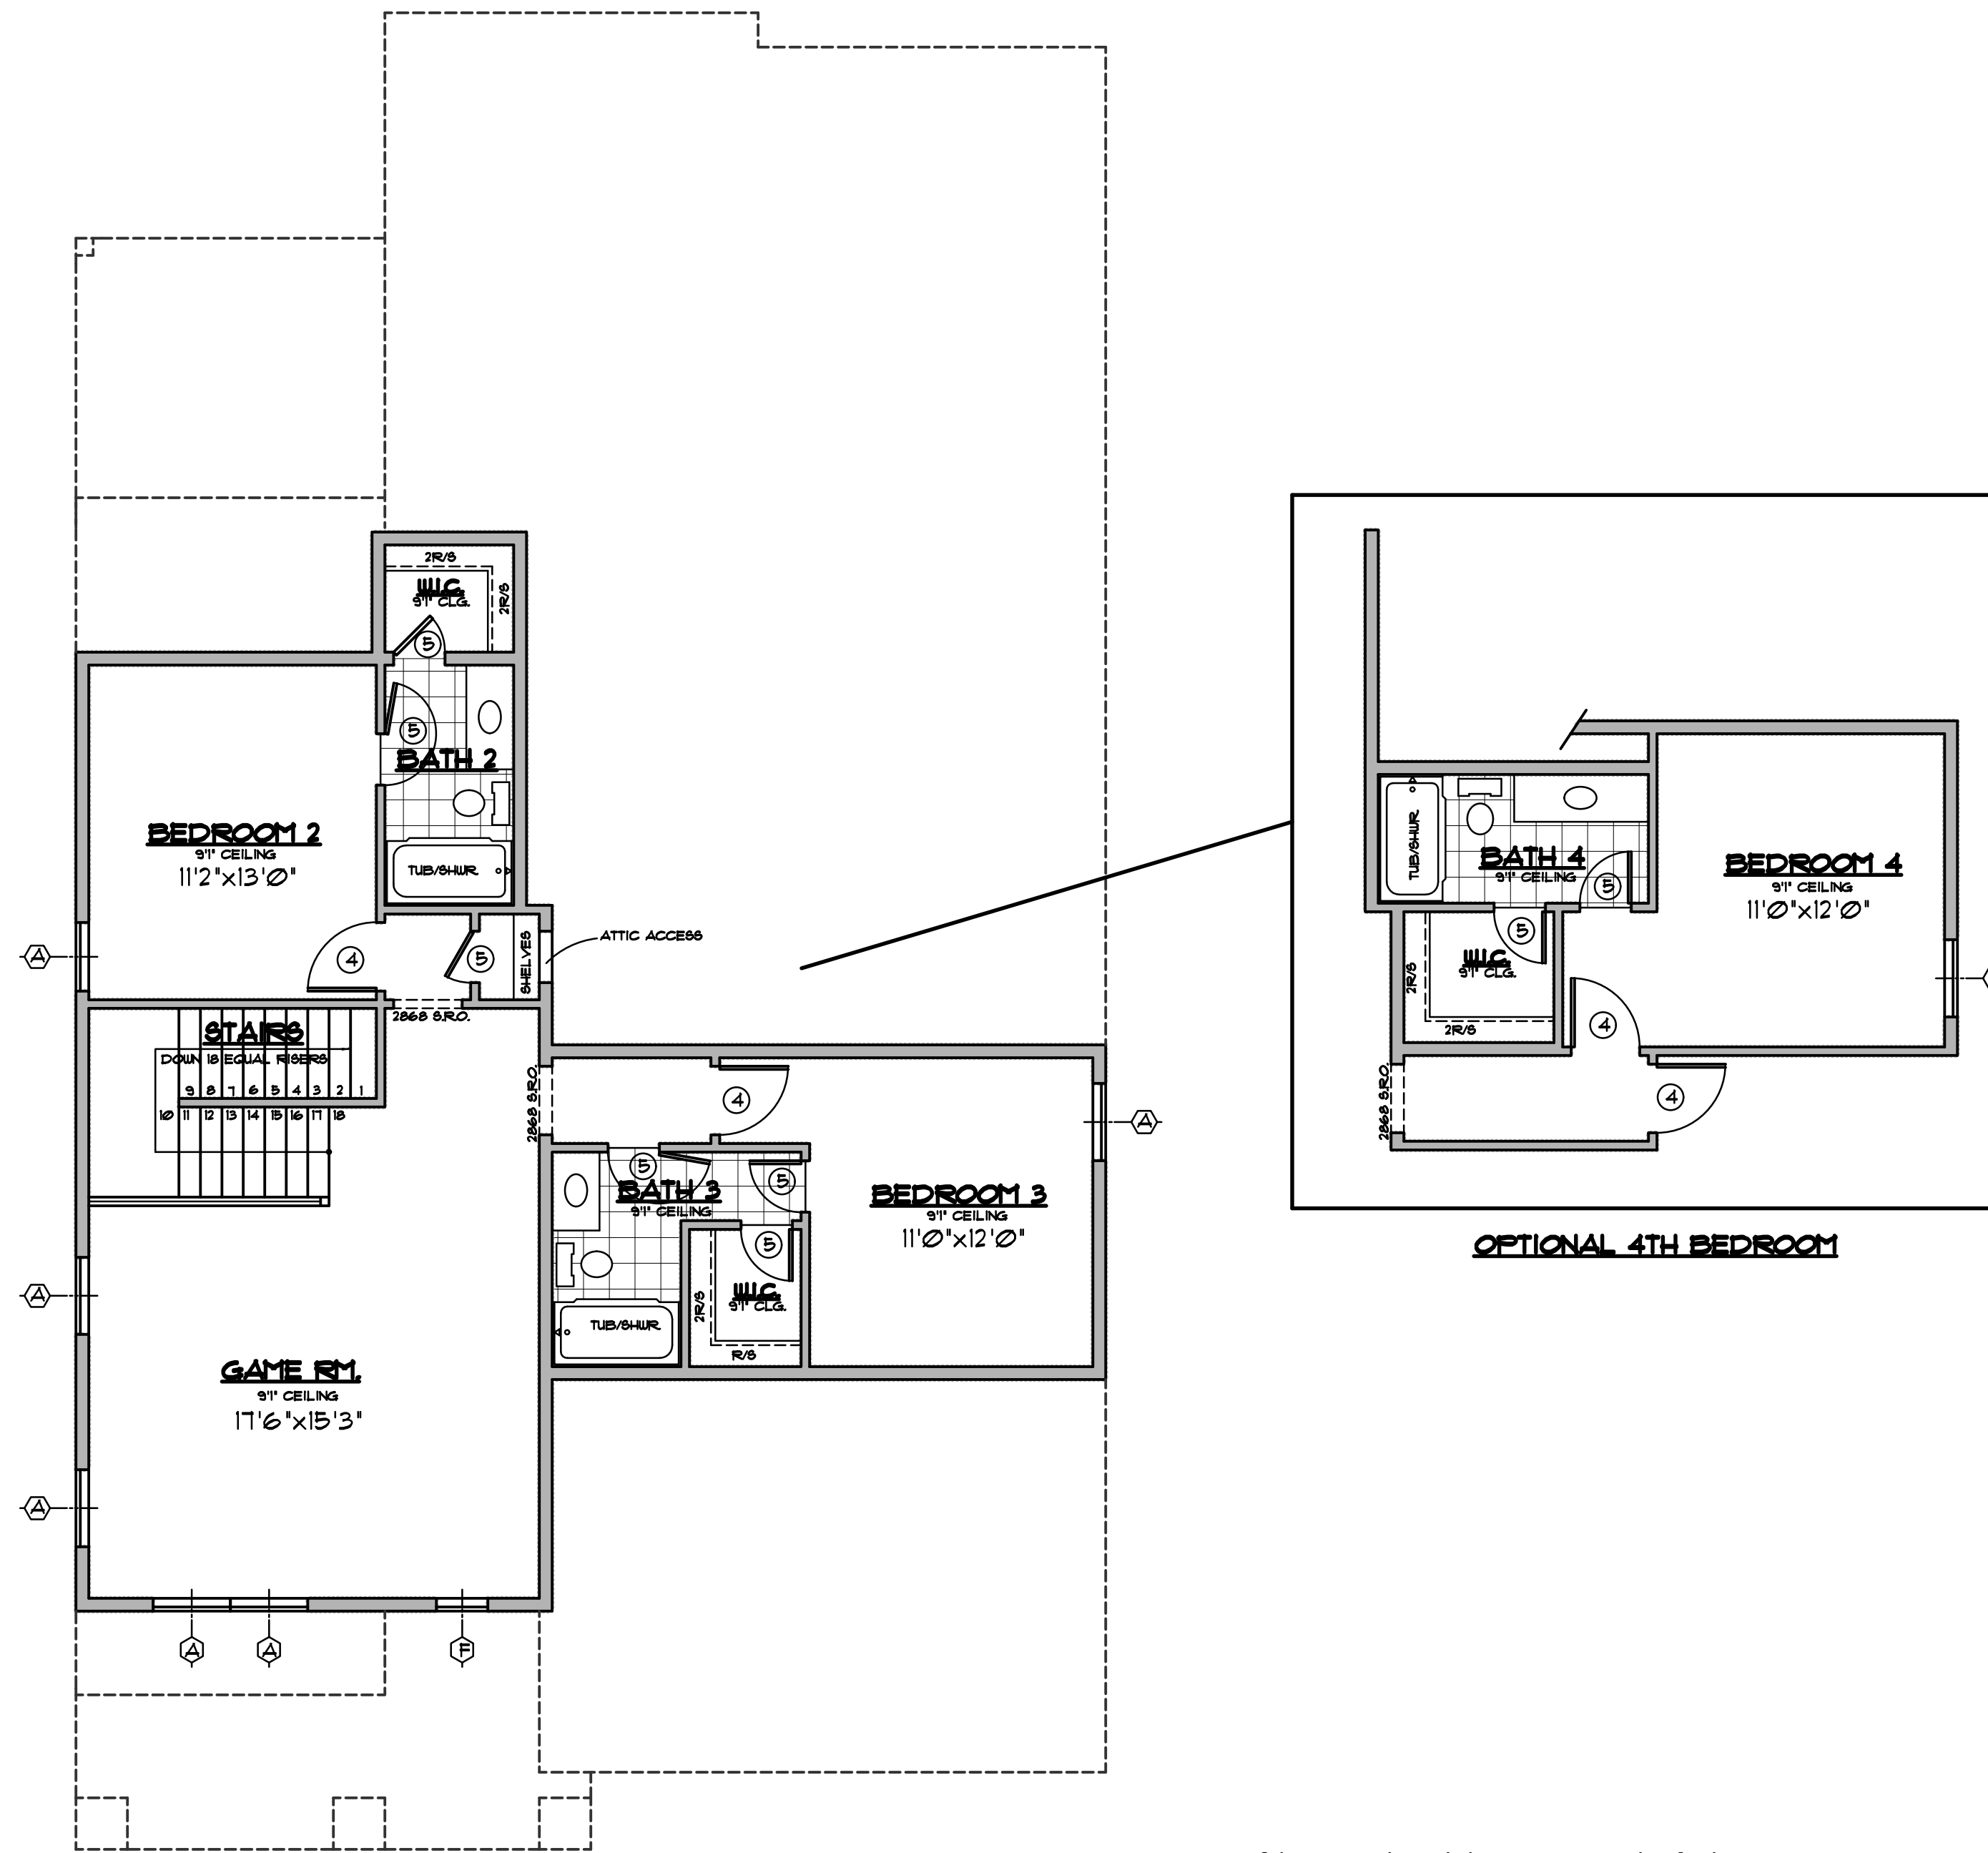


SECOND FLOOR PLAN

1/4" = 1'0"


Date 4/16/18  
Drawn By MJW  
Checked By MJW  
Revisions

THIS ELECTRONIC DRAWING FILE IS BE LOANED UNDER THE AUTHORITY OF MICHAEL J. WRIGHT ARCHITECTURE, INC. WHO MAINTAINS THE ORIGINAL FILE. THIS ELECTRONIC DRAWING FILE MAY BE USED AS A BACKGROUND FOR THE PREPARATION OF OTHER DRAWINGS ONLY. THE USER OF THIS ELECTRONIC DRAWING FILE AGREES TO ASSUME ALL RESPONSIBILITY FOR ANY MODIFICATION OF THE FILE AND REGULATIONS OF THE TEXAS BOARD OF ARCHITECTURE. THIS DRAWING FILE IS NOT TO BE USED FOR ANY OTHER PROJECTS WITHOUT THE ARCHITECT'S EXPRESS WRITTEN PERMISSION.

TWO STORY - 3 BDRM.  
SHADY BROOK  
MATRUS HOMES

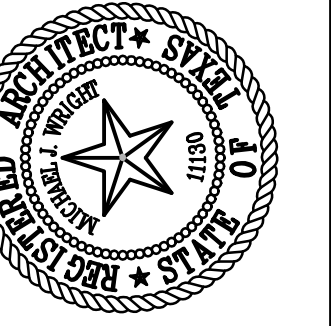

M. J. WRIGHT & ASSOCIATES, INC.  
8233 MIDCITIES BOULEVARD STE. A, NRH TX 76182  
OFFICE: 817/268-5555 MJW@MJWRIGHT.COM  
FAX: 817/268-5558 WWW.MJWRIGHT.COM

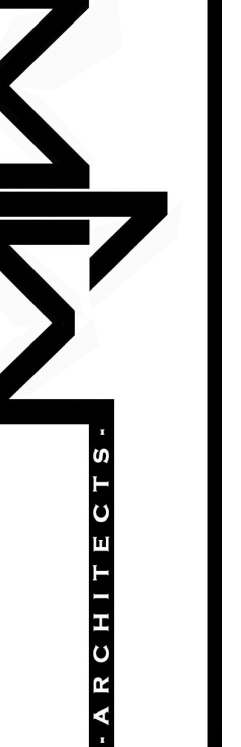

© copyright 2018 FOR REVIEW ONLY NOT FOR BIDDING, PERMIT, OR CONSTRUCTION MICHAEL J. WRIGHT, ARCHITECT TEXAS REG.# 11130

Sheet No.

2

Project No.  
17071MAY