

FLOOR PLAN
3/16" = 1'0"

DOOR SCHEDULE

MARK	QTY	SIZE	DESCRIPTION
1	1	3'0"x8'0"	ENTRY
2	2	2'8"x8'0"	EXT.S.C.
3	1	18'0"x8'0"	OVERHEAD
4	9	2'8"x8'0"	INT.S.C.
5	4	2'6"x8'0"	INT.S.C.
6	1	9'0"x8'0"	OVERHEAD
7	3	3'0"x8'0"	INT.S.C.
8	1	2'4"x8'0"	INT.S.C.
9	1	12'0"x8'0"	SLIDER DOOR UNIT
10	1	4'0"x8'0"	BARN DOOR
11	3	2'8"x8'0"	EXT. FL.
12	2	FR3'0"x8'0"	EXT. FIXED FL.
13	1	FR3'0"x8'0"	EXT. OPERABLE FL.
14	1	16'0"x8'0"	FELLA DOOR UNIT
15	1	3'0"x8'0"	POCKET

WINDOW SCHEDULE


MARK	QTY	SIZE	DESCRIPTION
A	2	8'0"x6'0"	FIXDL.
B	1	3'0"x2'0"	FIXFL.
C	1	6'0"x6'0"	FIXDL TEMP.
D	6	3'0"x6'6"	SHFL.
E	1	4'0"x1'6"	FIXFL.
F	1	8'0"x6'6"	FIXFL.
G	2	4'0"x6'6"	FIXFL TEMP.
H	2	2'8"x6'6"	SHFL.
J	1	2'0"x4'6"	FIXFL.
K	2	2'0"x6'6"	FIXFL.
L	1	2'0"x4'0"	FIXDL.
M	1	2'0"x5'0"	FIXDL.
N	4	2'6"x1'6"	FIXFL.

AREAS	SQ. FT.
FIRST FLOOR (A/C)	4686
PORCHES	112
COVERED TERRACE	411
GARAGE AND STORAGE	1045
TOTAL COVERAGE	6254


Date 11-18-20
 Drawn By MJW
 Checked By MJW
 Revisions

THIS IS AN ELECTRONIC DRAWING FILE. IT IS BASED UPON THE AUTHORITY OF THE ORIGINAL FILE. THE ELECTRONIC DRAWING FILE MAY BE USED AS A BACKGROUND FOR THE ORIGINAL FILE. THE USER OF THIS ELECTRONIC DRAWING FILE AGREES TO ASSUME ALL RESPONSIBILITY FOR ANY MODIFICATIONS TO THE ORIGINAL FILE.

'SPEC. RESIDENCE'
 814 MARIE DR.
 MAYKUS CUSTOM HOMES

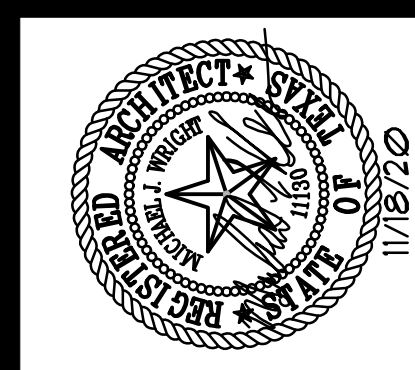

M.J. WRIGHT & ASSOCIATES, INC.
 601 W. HANWOOD ROAD
 SUITE 100
 OFFICE: 817/268-5555
 FAX: 817/268-5558
 WWW.MJWRIGHT.COM

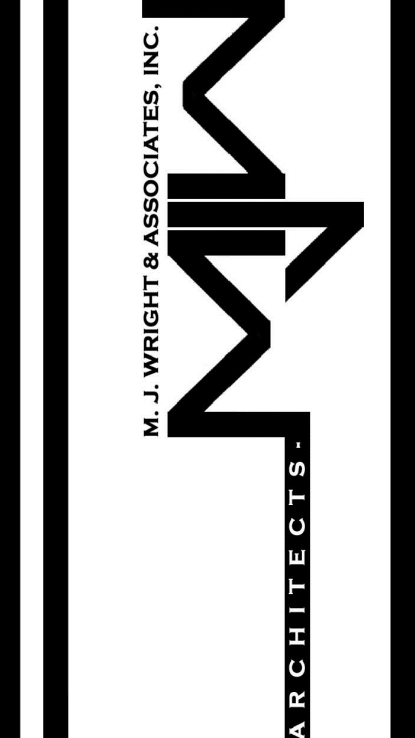

Sheet No.
 1
 Project No.
 20041MAY

© copyright 2020