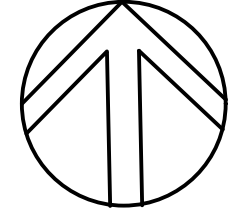


SITE CHART DATA	
TOTAL BLDG. COVERAGE	2,982 SQ.FT.
LOT SIZE	10,351 SQ.FT.
LOT COVERAGE	28.81%
IMPERVIOUS COVERAGE	39.22%

SITE PLAN 
 SCALE: 1/8"=10'
 NORTH
 LOT 1 BLOCK 1R
 KIMBALL GLEN
 GRAPEVINE, TEXAS

2334 KIMBALL GLEN COURT

Date 07-28-21
 Drawn By M.J.W.
 Checked By M.J.W.
 Revisions

THIS ELECTRONIC DRAWING FILE IS RELEASED UNDER THE AUTHORITY OF MICHAEL J. WRIGHT PRESIDENT AND CHIEF ARCHITECT AND MAINTAINS THE SAME AS A PUBLIC RECORD. THE USER OF THIS ELECTRONIC DRAWING FILE SHALL BE RESPONSIBLE FOR VERIFYING THE ACCURACY OF THE INFORMATION CONTAINED HEREIN AND FOR OBTAINING ALL NECESSARY PERMITS AND REGULATIONS OF THE TEXAS BOARD OF ARCHITECTURAL EXAMINERS. THE USER OF THIS ELECTRONIC DRAWING FILE SHALL BE RESPONSIBLE FOR OBTAINING ALL NECESSARY PERMITS AND REGULATIONS OF THE TEXAS BOARD OF ARCHITECTURAL EXAMINERS.


'SPEC. RESIDENCE'
 2334 KIMBALL GLEN CT.
 KIMBALL GLEN
 MAYKUS HOMES




M.J.W. ARCHITECTS
 8233 MIDCITIES BOULEVARD STE. A, IRVING, TX 76180
 OFFICE: 817/268-5555 M.J.WRIGHT.COM
 FAX: 817/268-5558 WWW.MJWRIGHT.COM

© copyright 2021

Sheet No.
SITE
 Project No.
 2001MAY

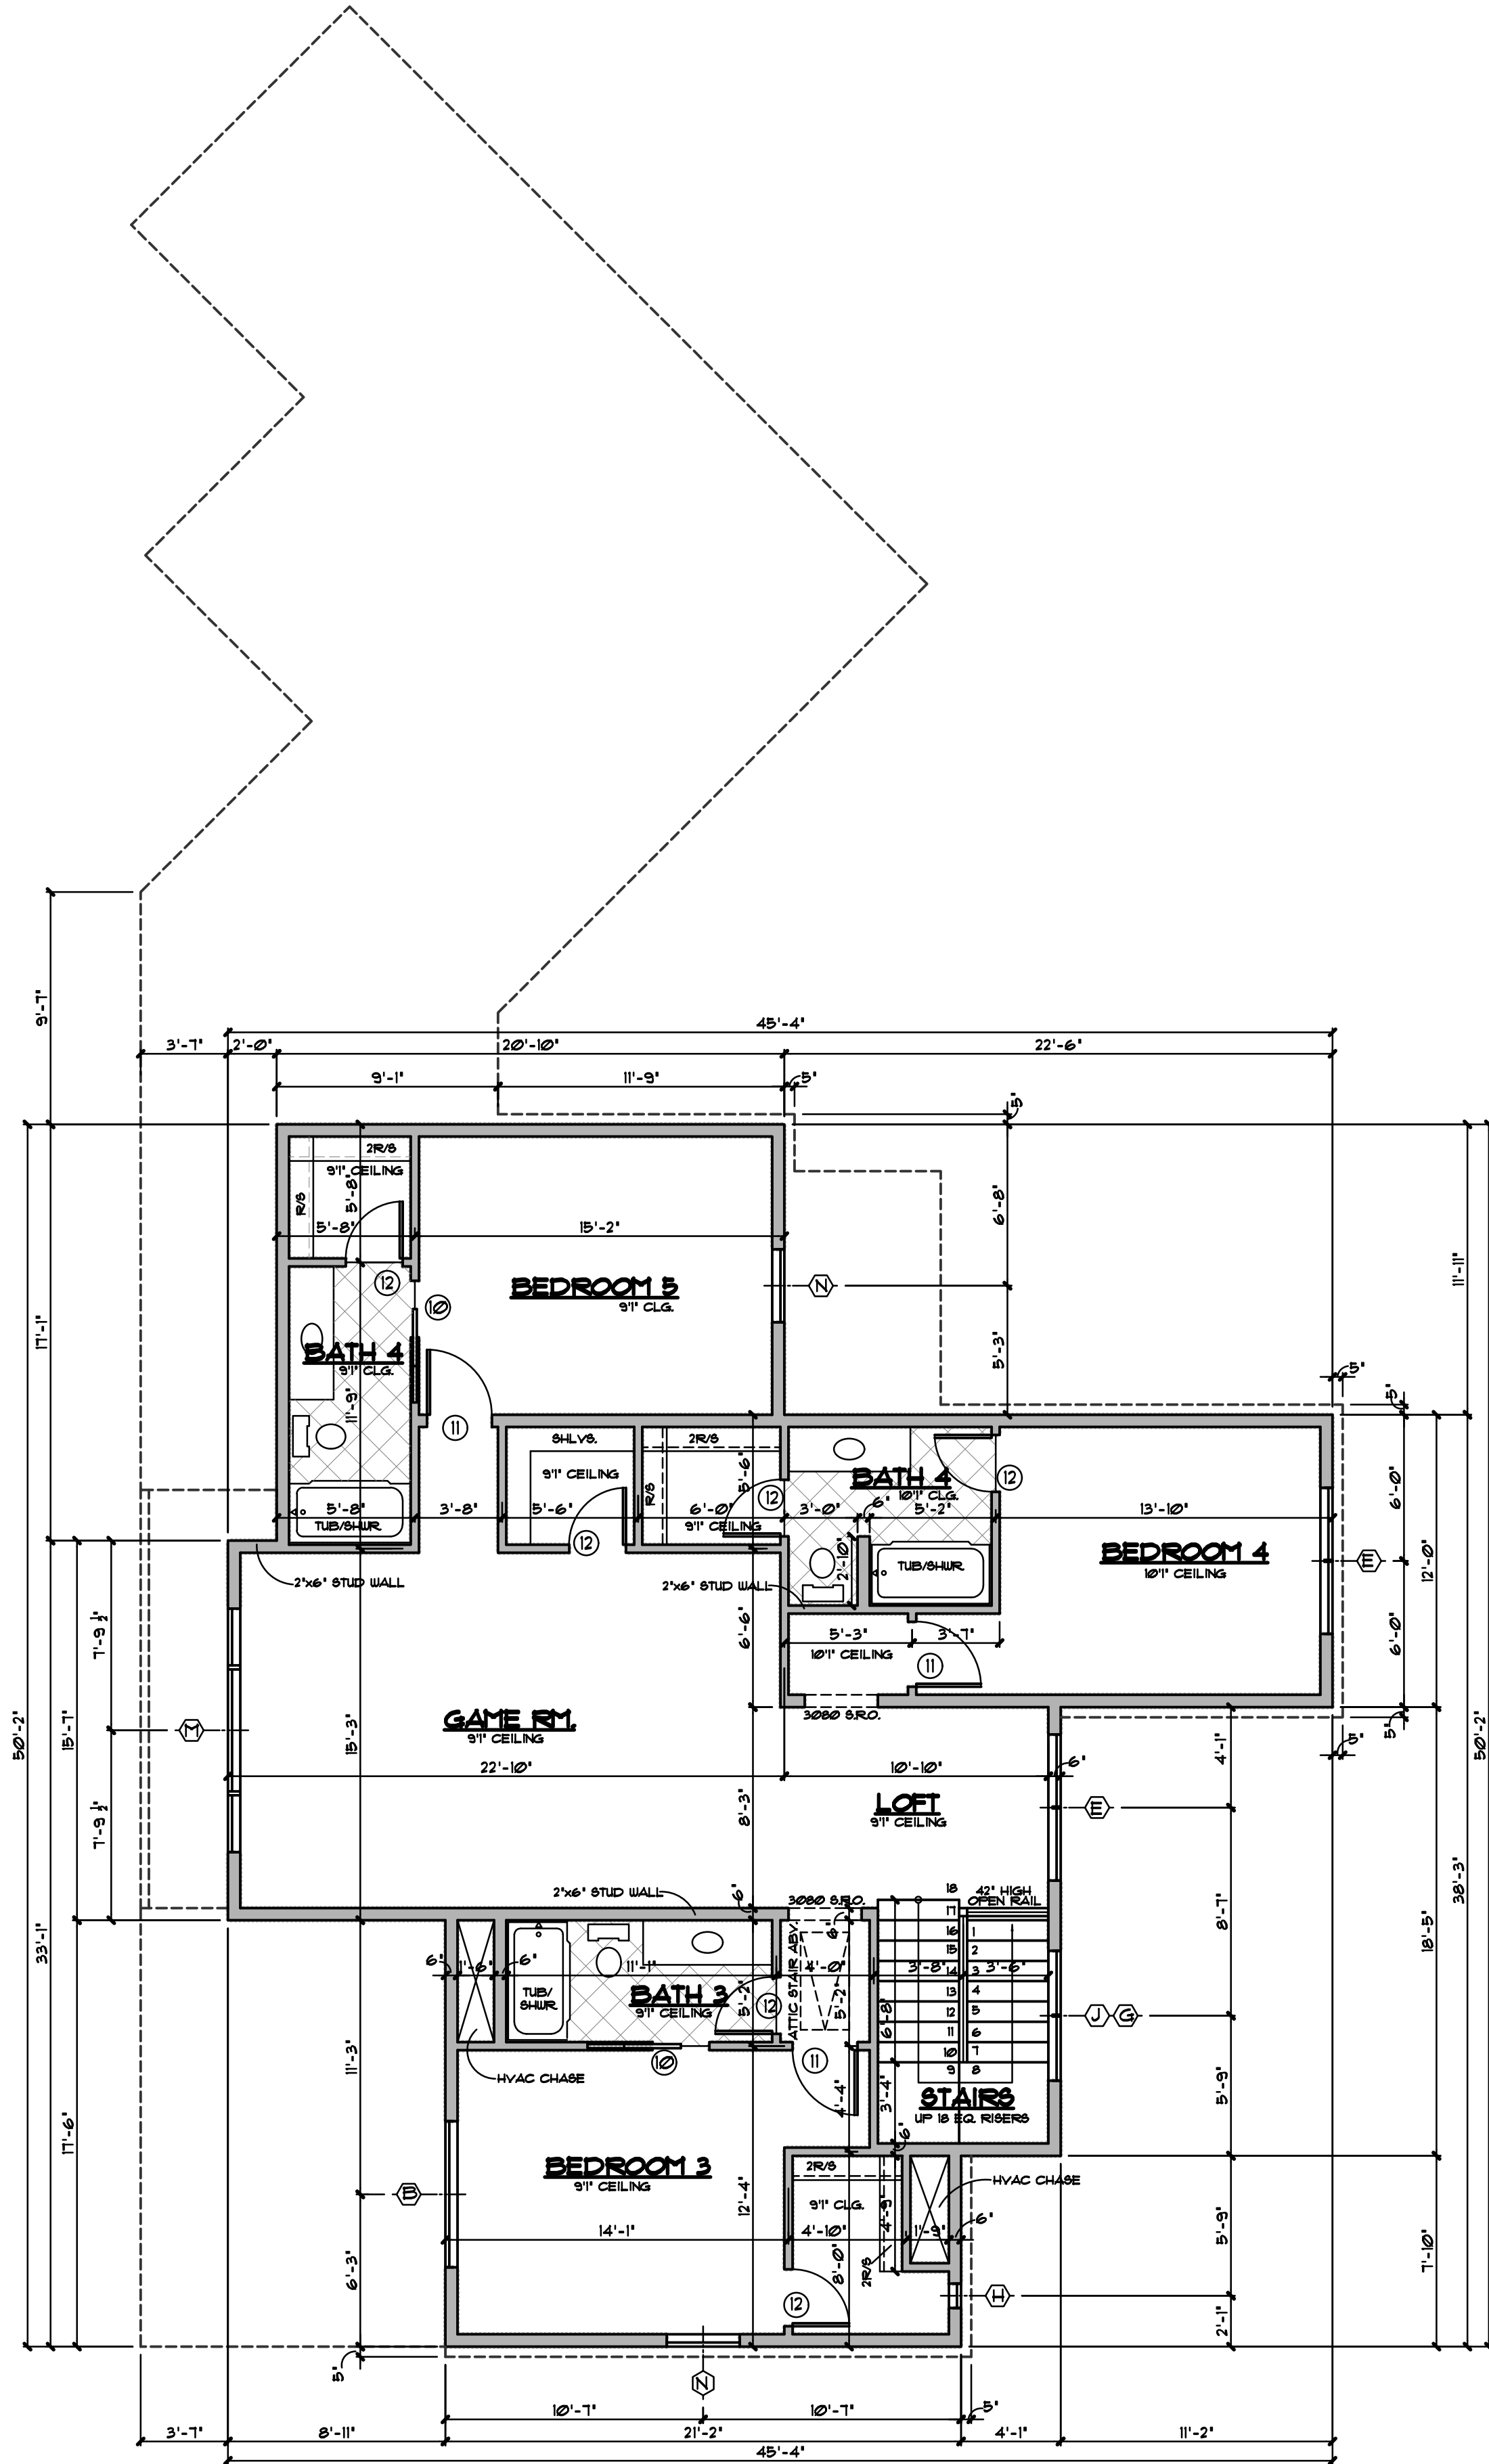

SECOND FLOOR PLAN
3/16"=1'0"
NOTE: ALL EXTERIOR WALLS TO BE 2'x6"

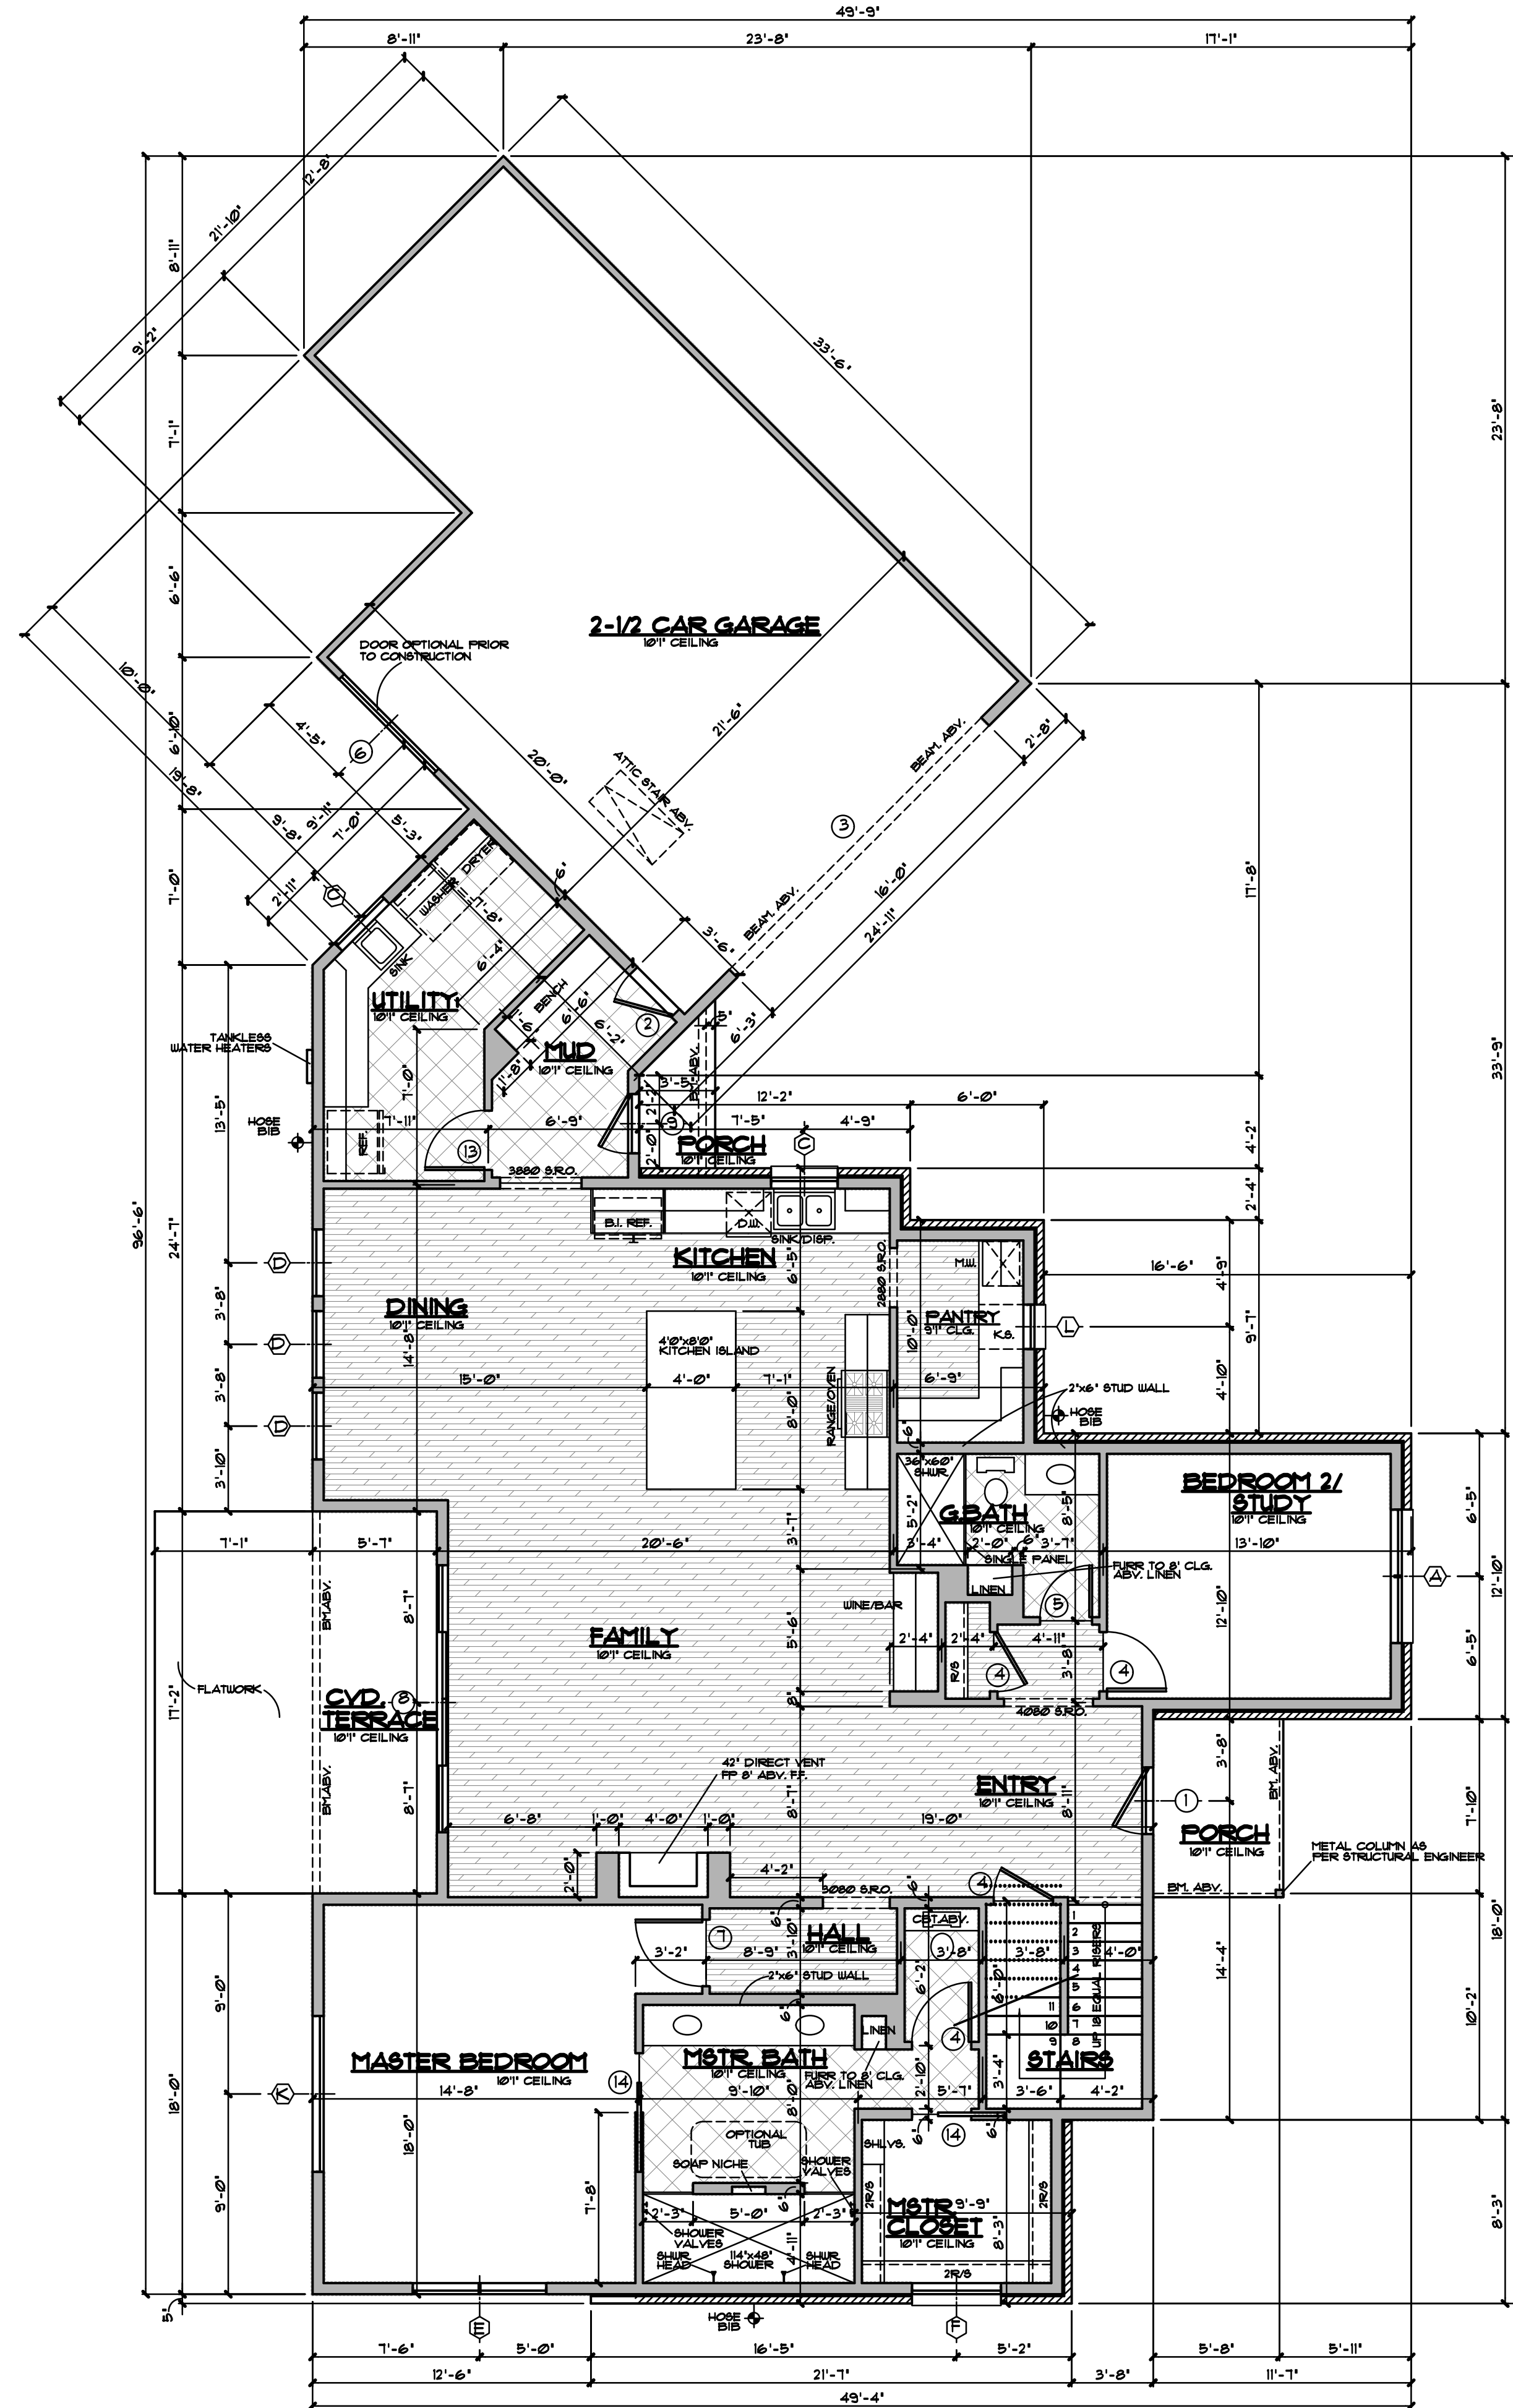

FIRST FLOOR PLAN
3/16"=1'0"
NOTE: ALL EXTERIOR WALLS TO BE 2'x6"

DOOR SCHEDULE

MARK	QTY	SIZE	DESCRIPTION
1	1	3'0"x8'0"	ENTRY DIV. LT.
2	1	2'8"x8'0"	EXT.S.C.
3	1	16'0"x8'0"	OVERHEAD
4	4	2'8"x8'0"	INT.S.C.
5	1	2'4"x8'0"	INT.S.C.
6	1	FR3'0"x8'0"	SLIDER FL. (OPT.)
7	1	3'0"x8'0"	INT.S.C.
8	1	12'0"x8'0"	SLIDER FL.
9	1	2'8"x8'0"	EXT. EQ. LT.
10	2	2'4"x6'8"	POCKET
11	3	2'8"x6'8"	INT.H.C.
12	6	2'4"x6'8"	INT.H.C.
13	1	2'8"x8'0"	DUTCH DOOR
14	2	2'8"x8'0"	POCKET

WINDOW SCHEDULE


MARK	QTY	SIZE	DESCRIPTION
A	1	FR 3'0"x6'6"	S.H.F.L.
B	1	6'0"x1'0"	FIXED FL.
C	2	3'0"x4'0"	FIXED FL.
D	3	3'0"x6'0"	FIXED FL.
E	3	FR 3'0"x6'0"	S.H.F.L.
F	1	4'0"x1'6"	FIXED FL.
G	1	5'0"x2'6"	FIXED DIV. LT.
H	1	1'6"x5'0"	FIXED FL.
J	1	5'0"x8'0"	FIXED DIV. LT. TEMP.
K	1	1'0"x1'0"	FIXED FL.
L	1	2'0"x4'0"	FIXED FL.
M	1	10'0"x6'0"	FIXED FL. TEMP.
N	2	3'0"x6'0"	S.H.F.L.

AREAS	SQ. FT.
FIRST FLOOR (A/C)	2062
SECOND FLOOR (A/C)	1396
HOUSE (A/C)	3458
PORCH	67
COVERED TERRACE	96
GARAGE AND STORAGE	636
TOTAL COVERAGE	4257
TERRACE BEYOND BLDG. LINE	122


Date 07-28-21
Drawn By MJW
Checked By MJW
Revisions

THIS ELECTRONIC DRAWING FILE IS RELEASED UNDER THE AUTHORITY OF MICHAEL J. WRIGHT PRESIDENT AND CHIEF ARCHITECT. I, AND I MAINTAIN THE AUTHORITY TO MAKE ANY CHANGES TO THIS FILE. THE USER OF THIS ELECTRONIC DRAWING FILE SHALL BE RESPONSIBLE FOR THE ACCURACY AND COMPLETENESS OF THE INFORMATION CONTAINED HEREIN. THE USER OF THIS ELECTRONIC DRAWING FILE SHALL BE RESPONSIBLE FOR OBTAINING ALL NECESSARY PERMITS AND REGULATIONS OF THE TEXAS BOARD OF ARCHITECTURE TO THE USE OF THIS DRAWING FILE THAT IS IN ACCORDANCE WITH THE REQUIREMENTS OF THE TEXAS BOARD OF ARCHITECTURE. THE ARCHITECT'S EXPRESS WRITTEN PERMISSION IS REQUIRED TO REPRODUCE OR TRANSMIT THIS DRAWING FILE WITHOUT THE ARCHITECT'S EXPRESS WRITTEN PERMISSION.

'SPEC. RESIDENCE'
LOT 1 BLOCK IR
KIMBALL GLEN
MAYKUS HOMES

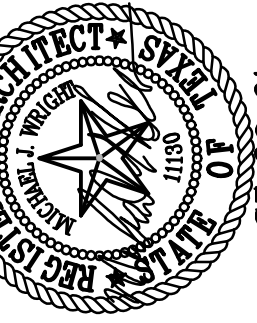

M.J. WRIGHT & ASSOCIATES, INC.
8233 MIDCITIES BOULEVARD STE. A NRH TX 76180
OFFICE: 817-268-5555 M.J.WRIGHT.COM
817-268-5558 WWW.MJWRIGHT.COM
FAX:

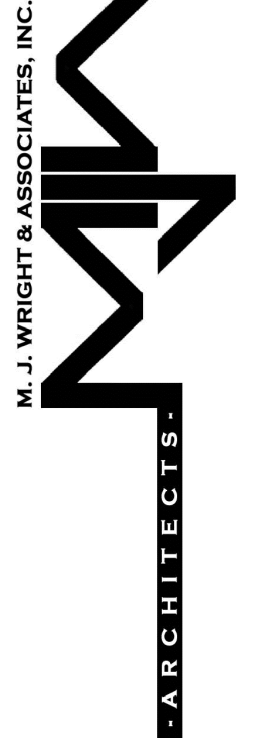

© copyright 2021

Sheet No.

1

Project No.
2001TAY