


2-story
4-BDRM.

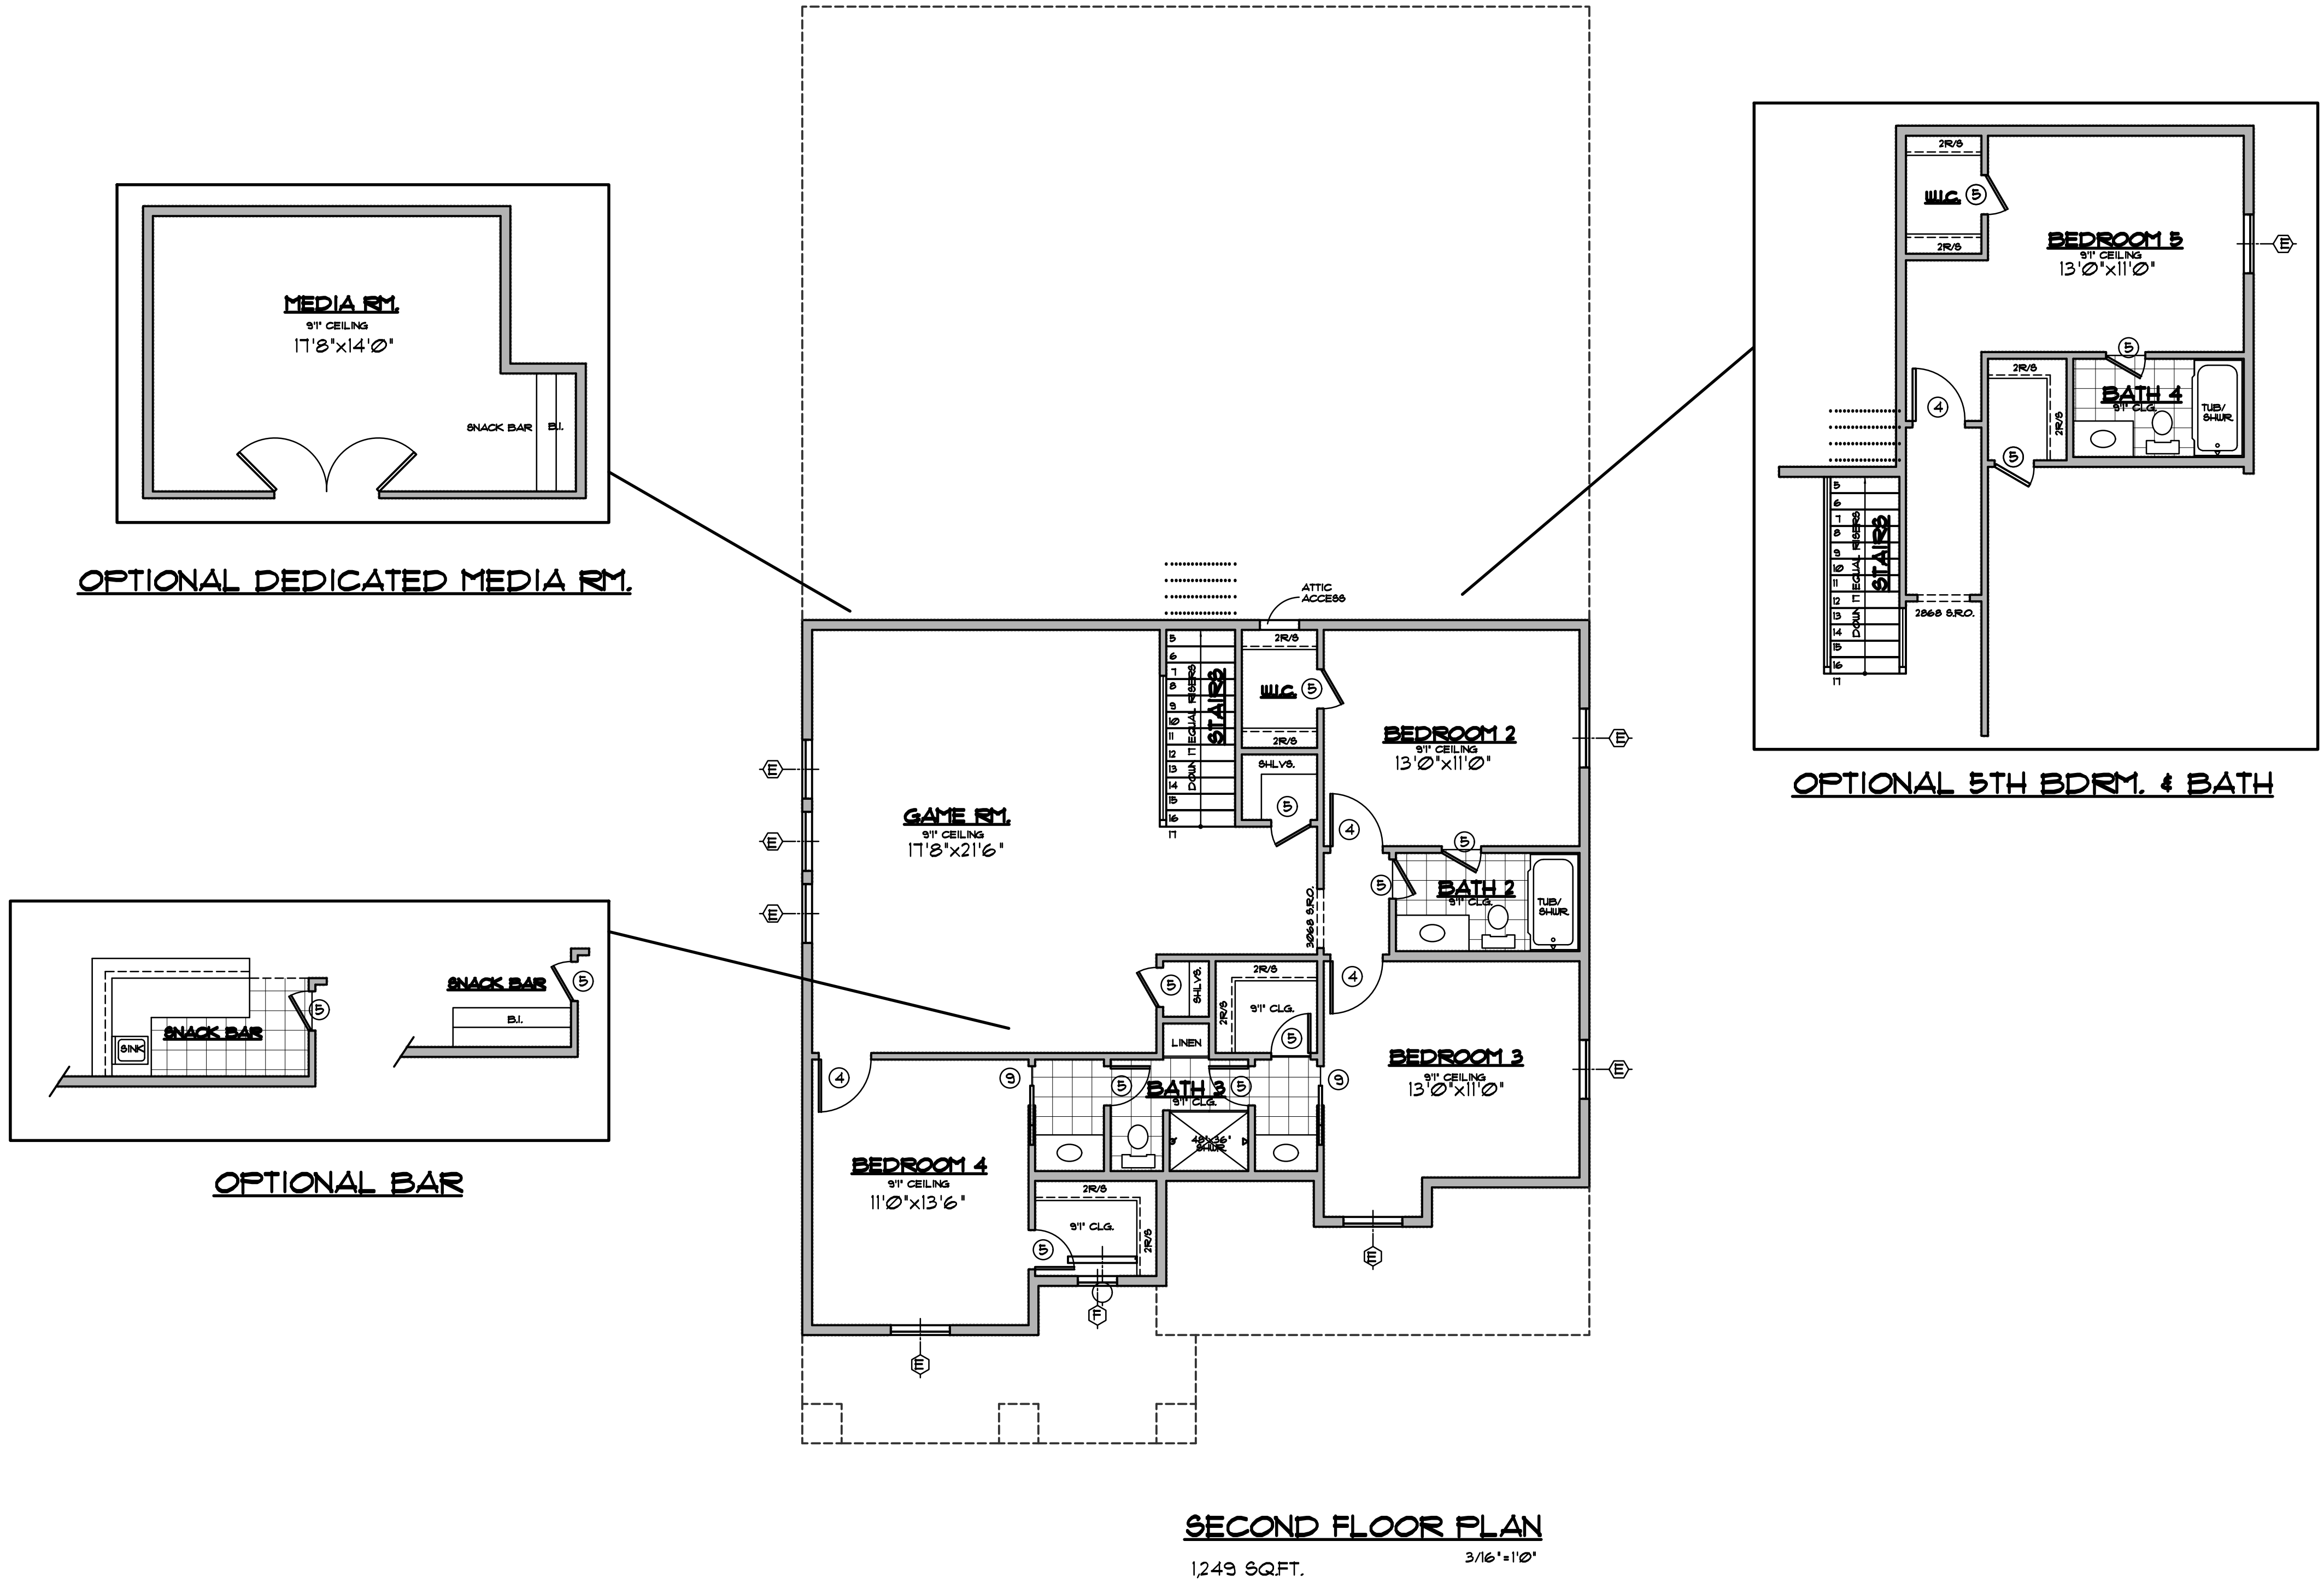


SECOND FLOOR PLAN
1,249 SQ.FT. 3/16" = 1'0"


Date 4/16/18
Drawn By M.J.W.
Checked By M.J.W.
Revisions

THIS ELECTRONIC DRAWING FILE IS RELEASED UNDER THE AUTHORITY OF MICHAEL J. WRIGHT REGISTRATION NUMBER 04168. I DO NOT HAVE THE AUTHORITY TO MAKE ANY CHANGES TO THIS DRAWING FILE. THE USER OF THIS ELECTRONIC DRAWING FILE IS RESPONSIBLE FOR THE FILE AND REGULATIONS OF THE TEXAS BOARD OF ARCHITECTURAL EXAMINERS. 

TWO STORY - 4 BDRM.
SHADY BROOK
MATKUS HOMES

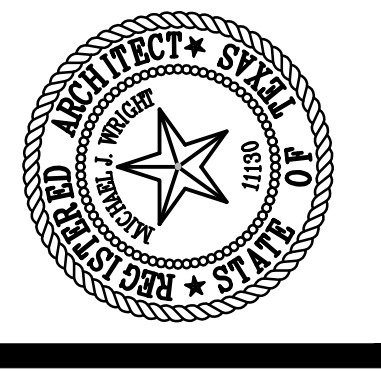

8233 MID-CITIES BOULEVARD STE. A, NASH, TX, 76182
OFFICE: 817/268-5555 MJK@MJWRIGHT.COM
FAX: 817/268-5556 WWW.MJWRIGHT.COM

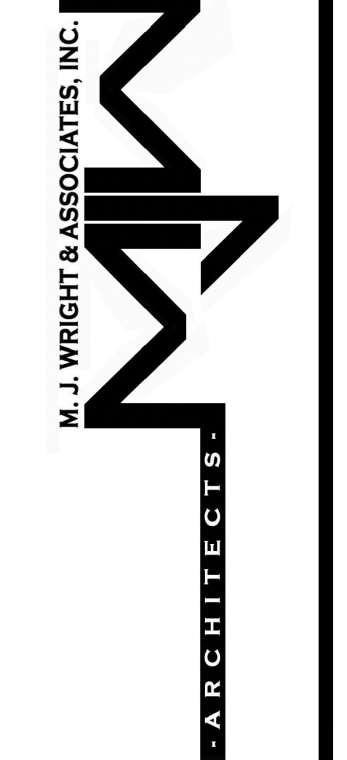

© copyright 2011 FOR REVIEW ONLY. NOT FOR BIDDING, PERMIT, OR CONSTRUCTION MICHAEL J. WRIGHT, ARCHITECT, TEXAS REG.# 04168

Sheet No.
2
Project No.
17070MAY